




FRONT ELEVATION

NV1105

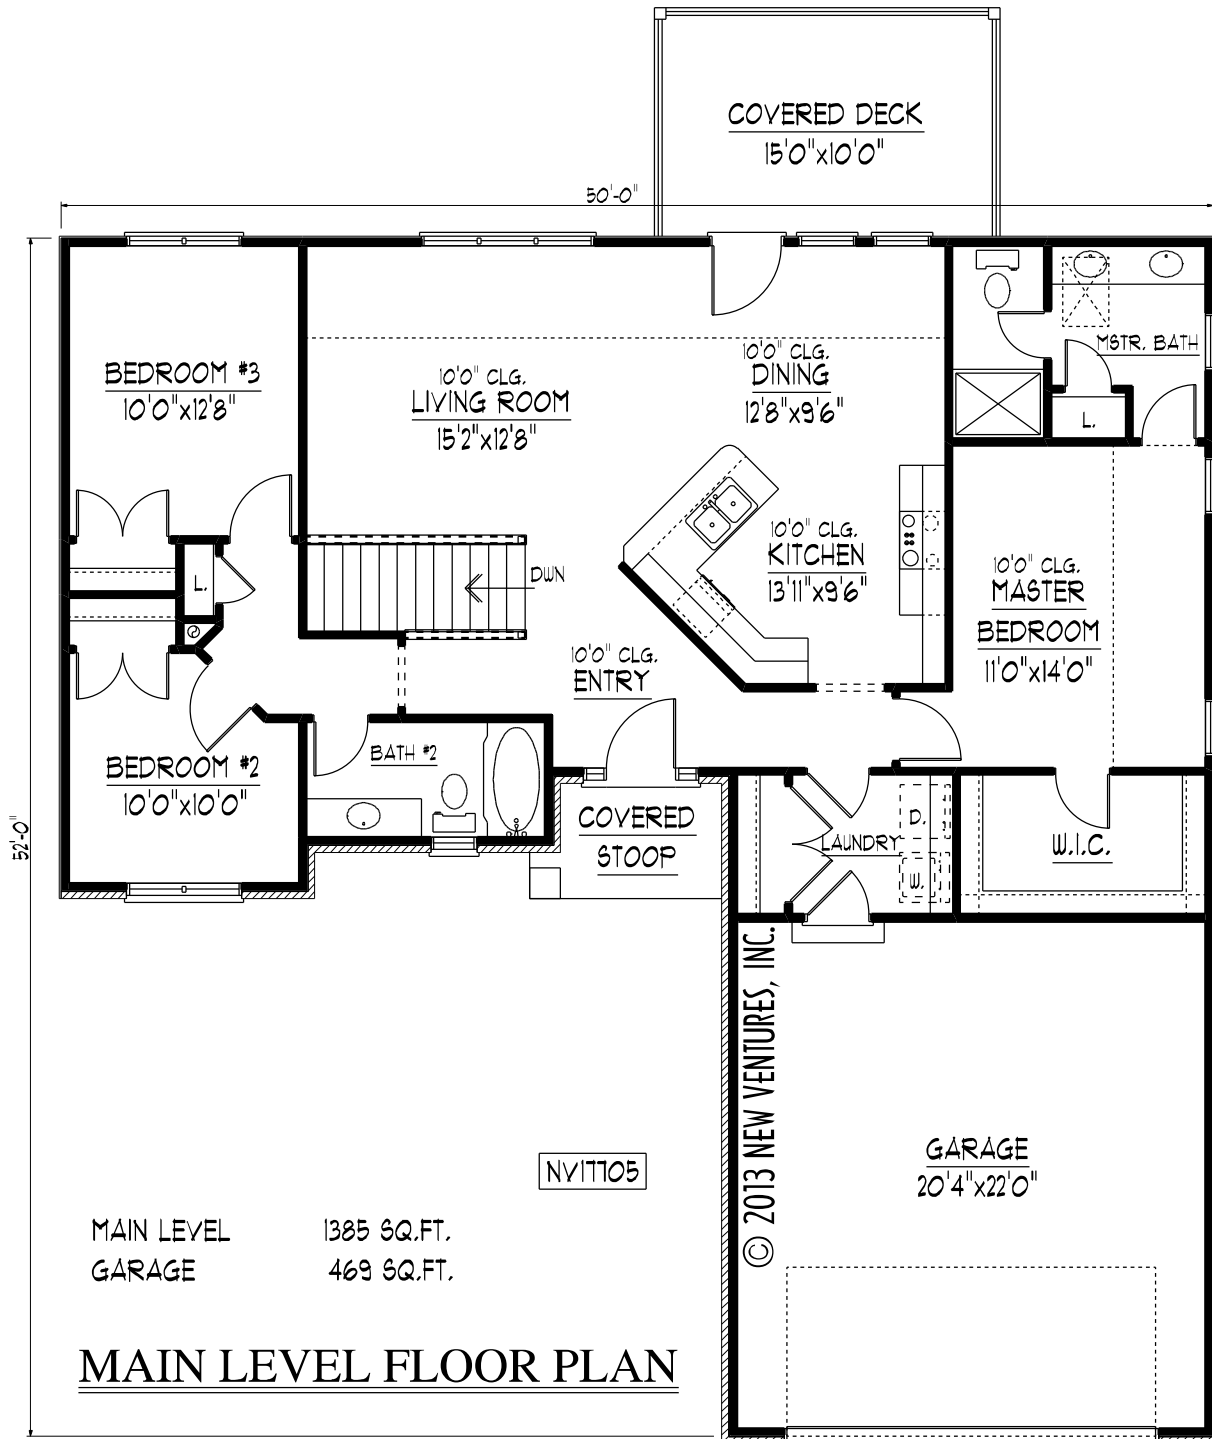

MAIN LEVEL FLOOR PLAN