


FRONT ELEVATION

NV18004

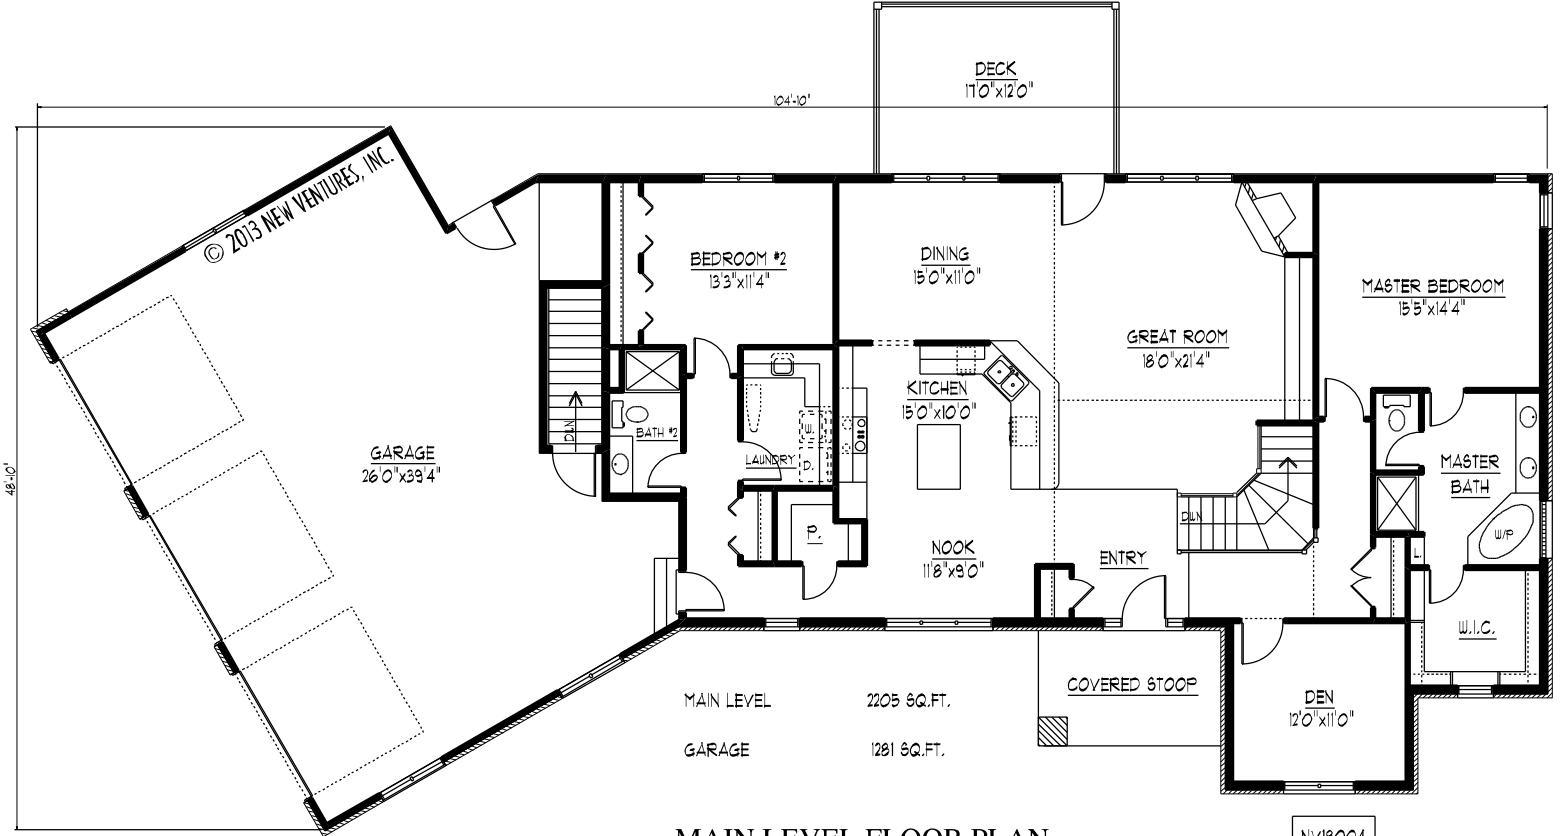

MAIN LEVEL FLOOR PLAN

NV18004