


**FRONT ELEVATION** NV19402

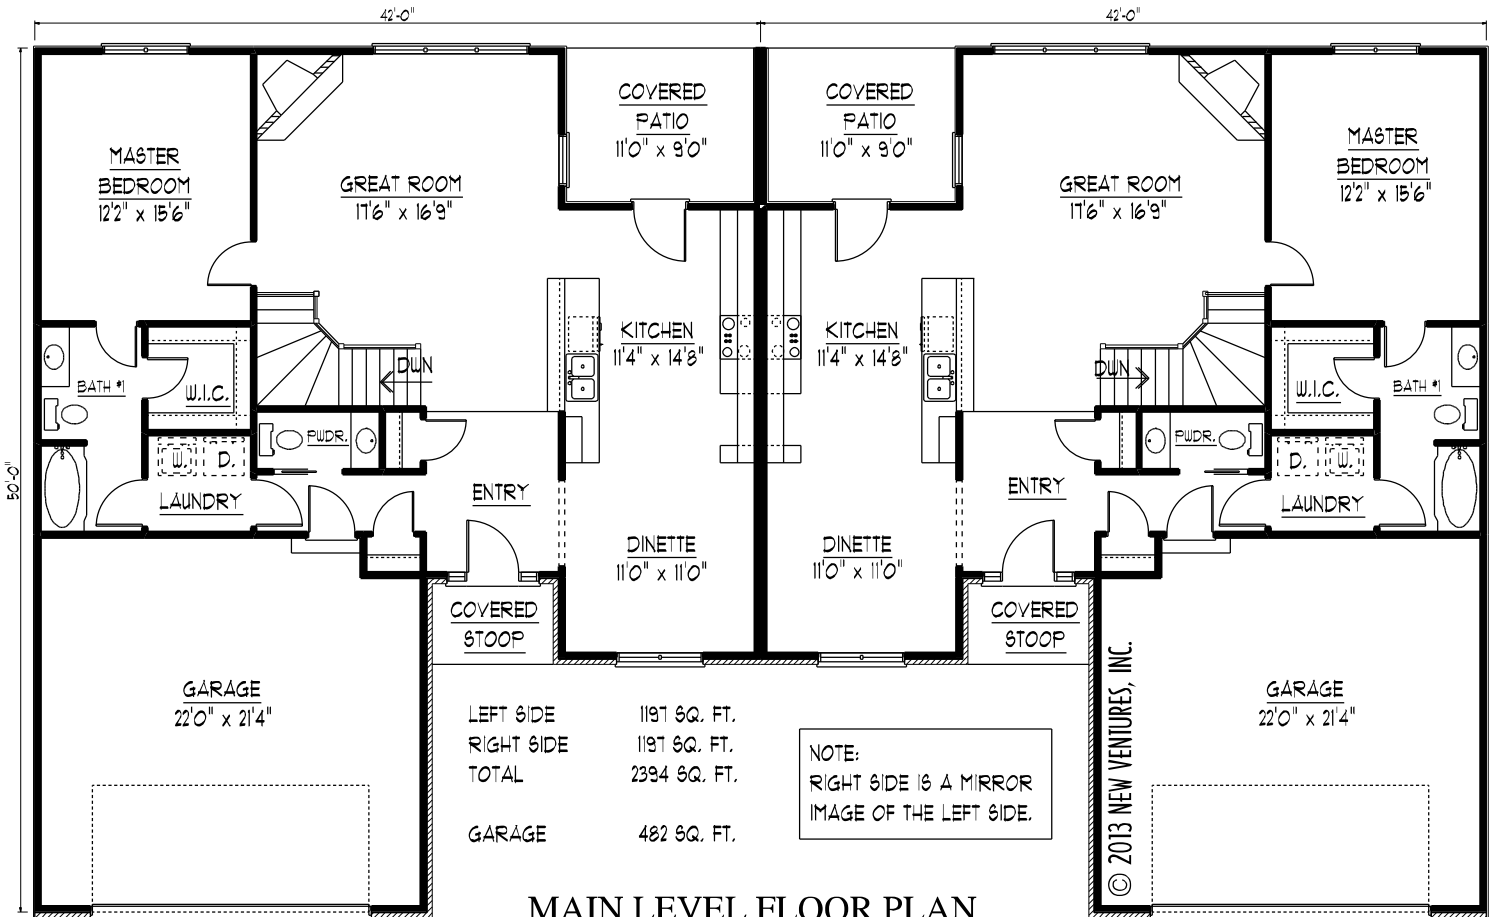

**MAIN LEVEL FLOOR PLAN**

NV19402