




FRONT ELEVATION

NV19512

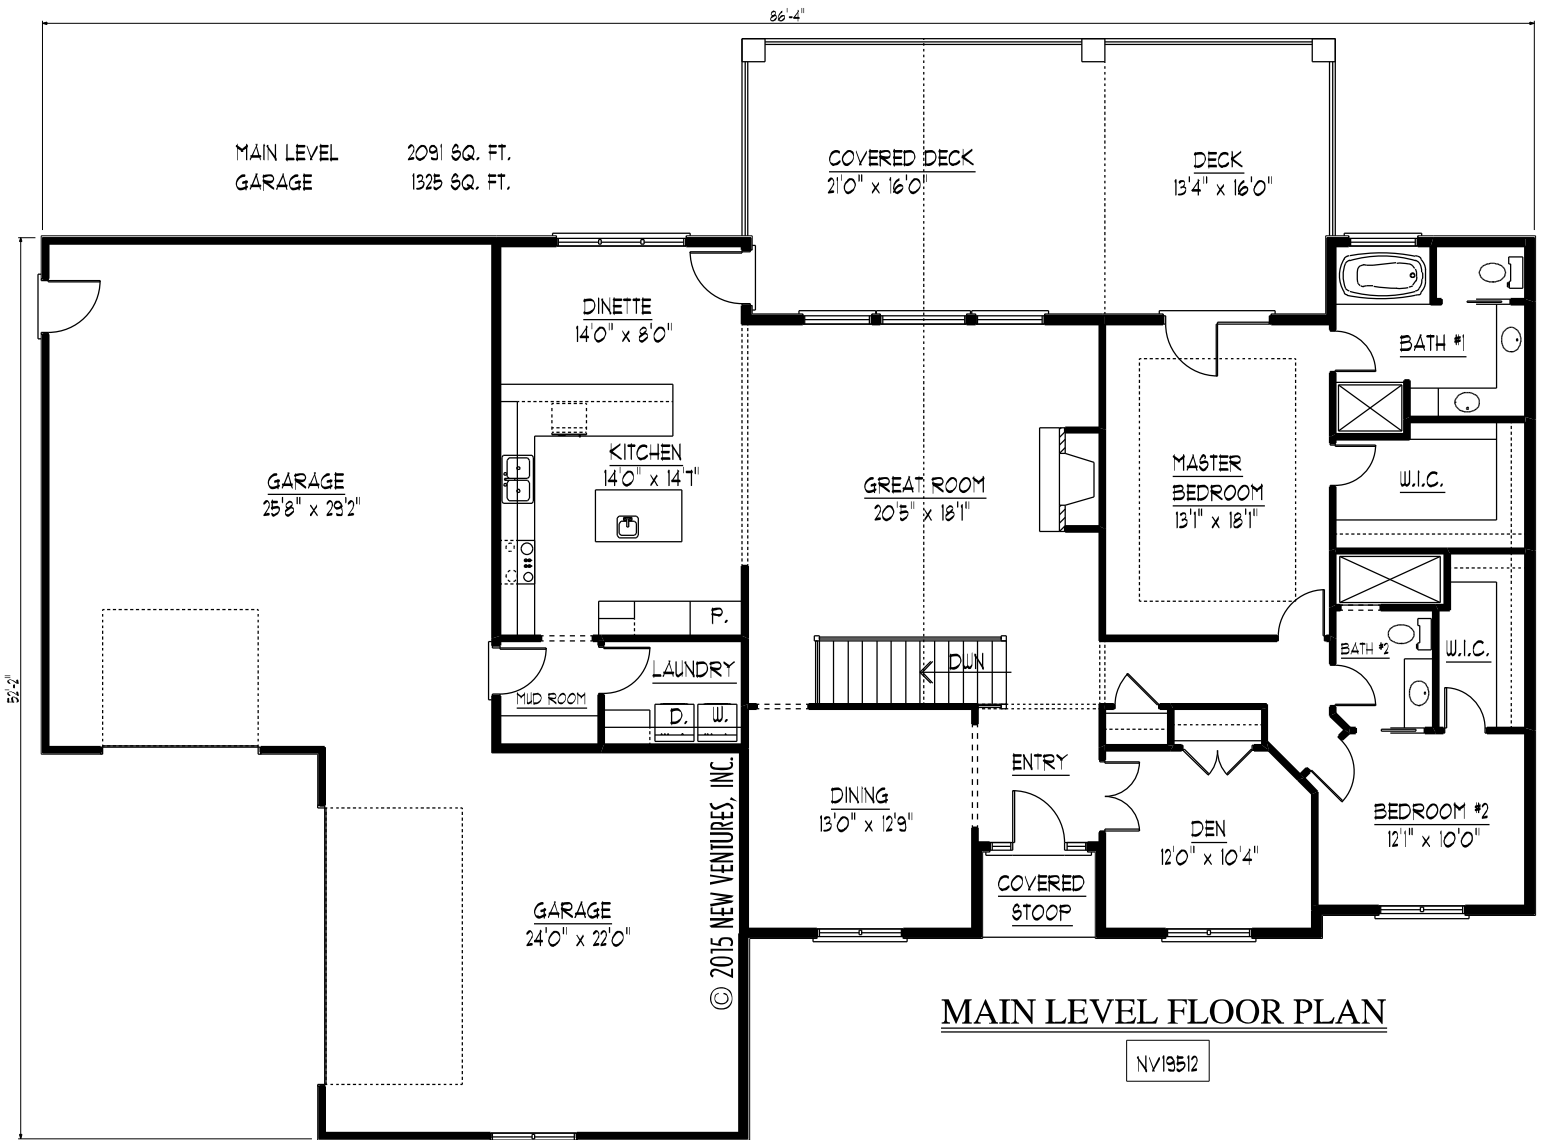

MAIN LEVEL FLOOR PLAN

NV19512