




FRONT ELEVATION

NV19811

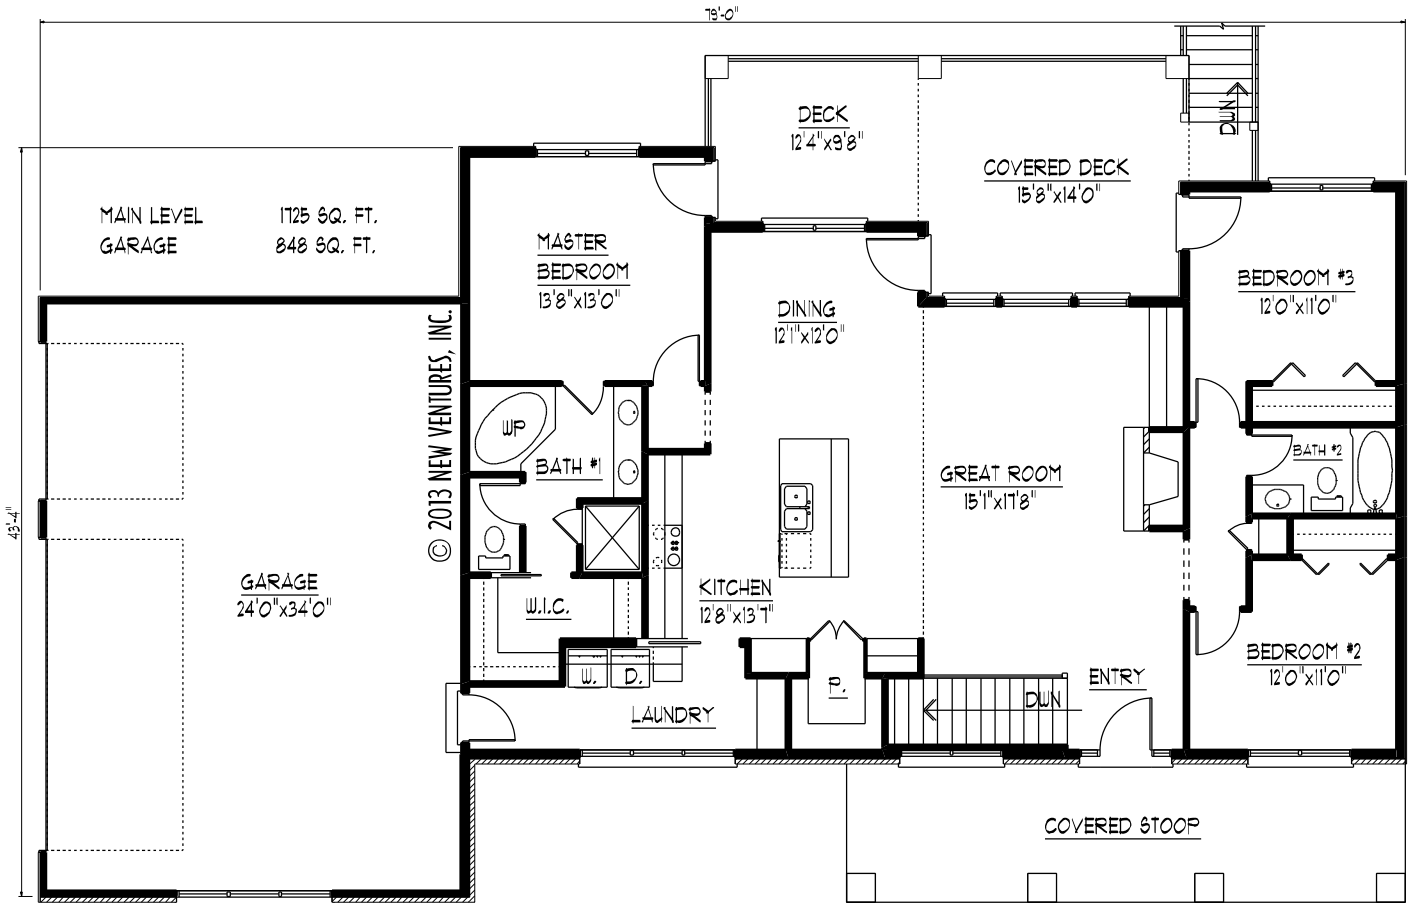

MAIN LEVEL FLOOR PLAN

NV19811