




FRONT ELEVATION

NV20513

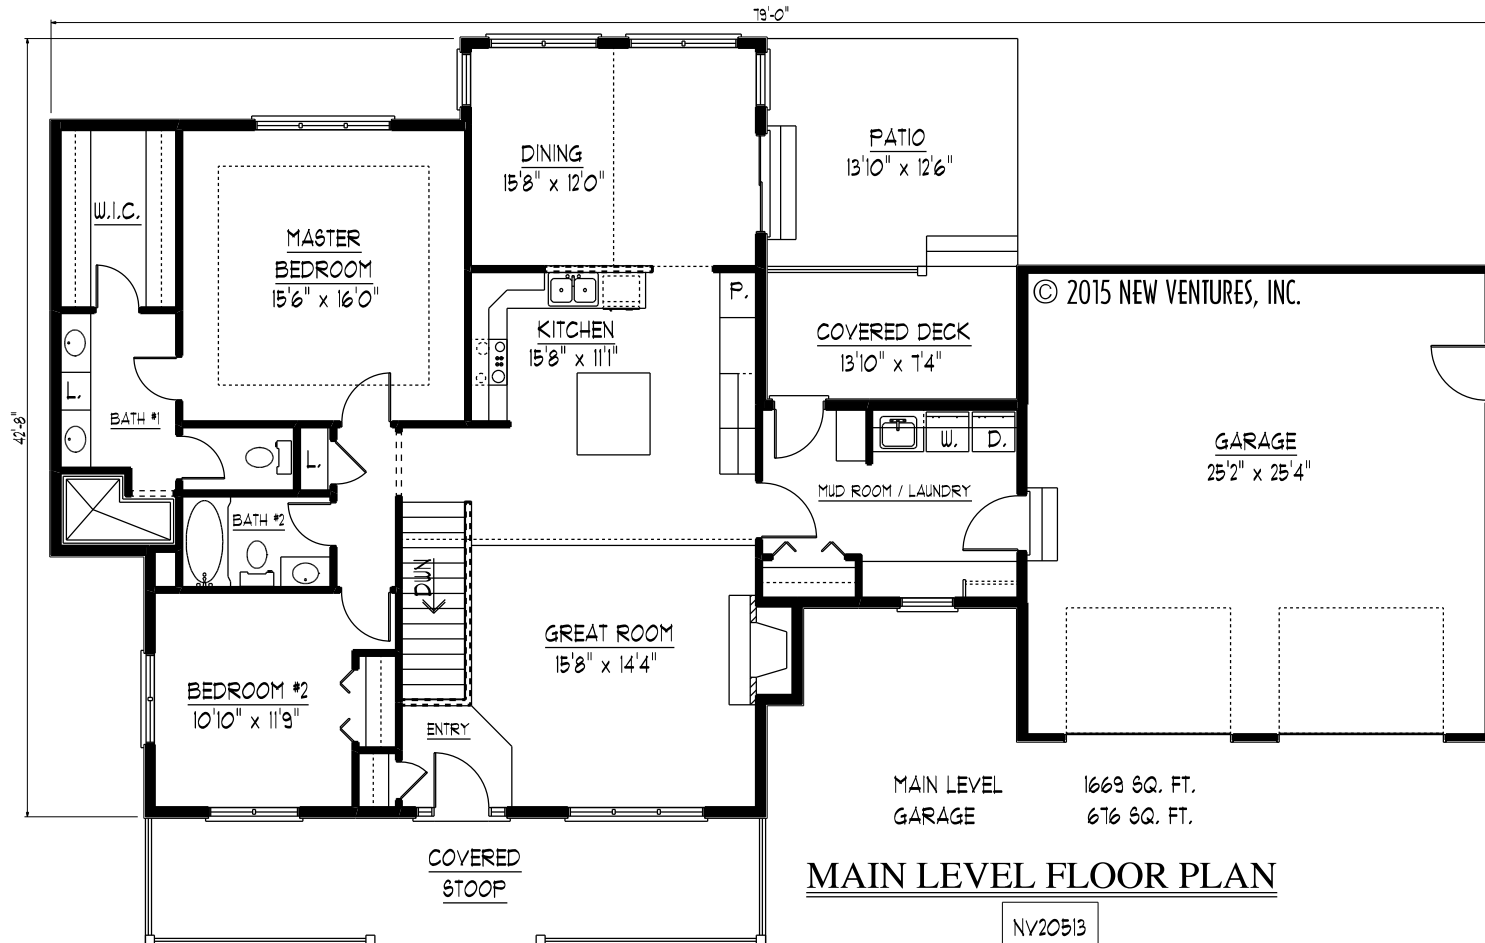

MAIN LEVEL FLOOR PLAN

NV20513