




FRONT ELEVATION

NV21109

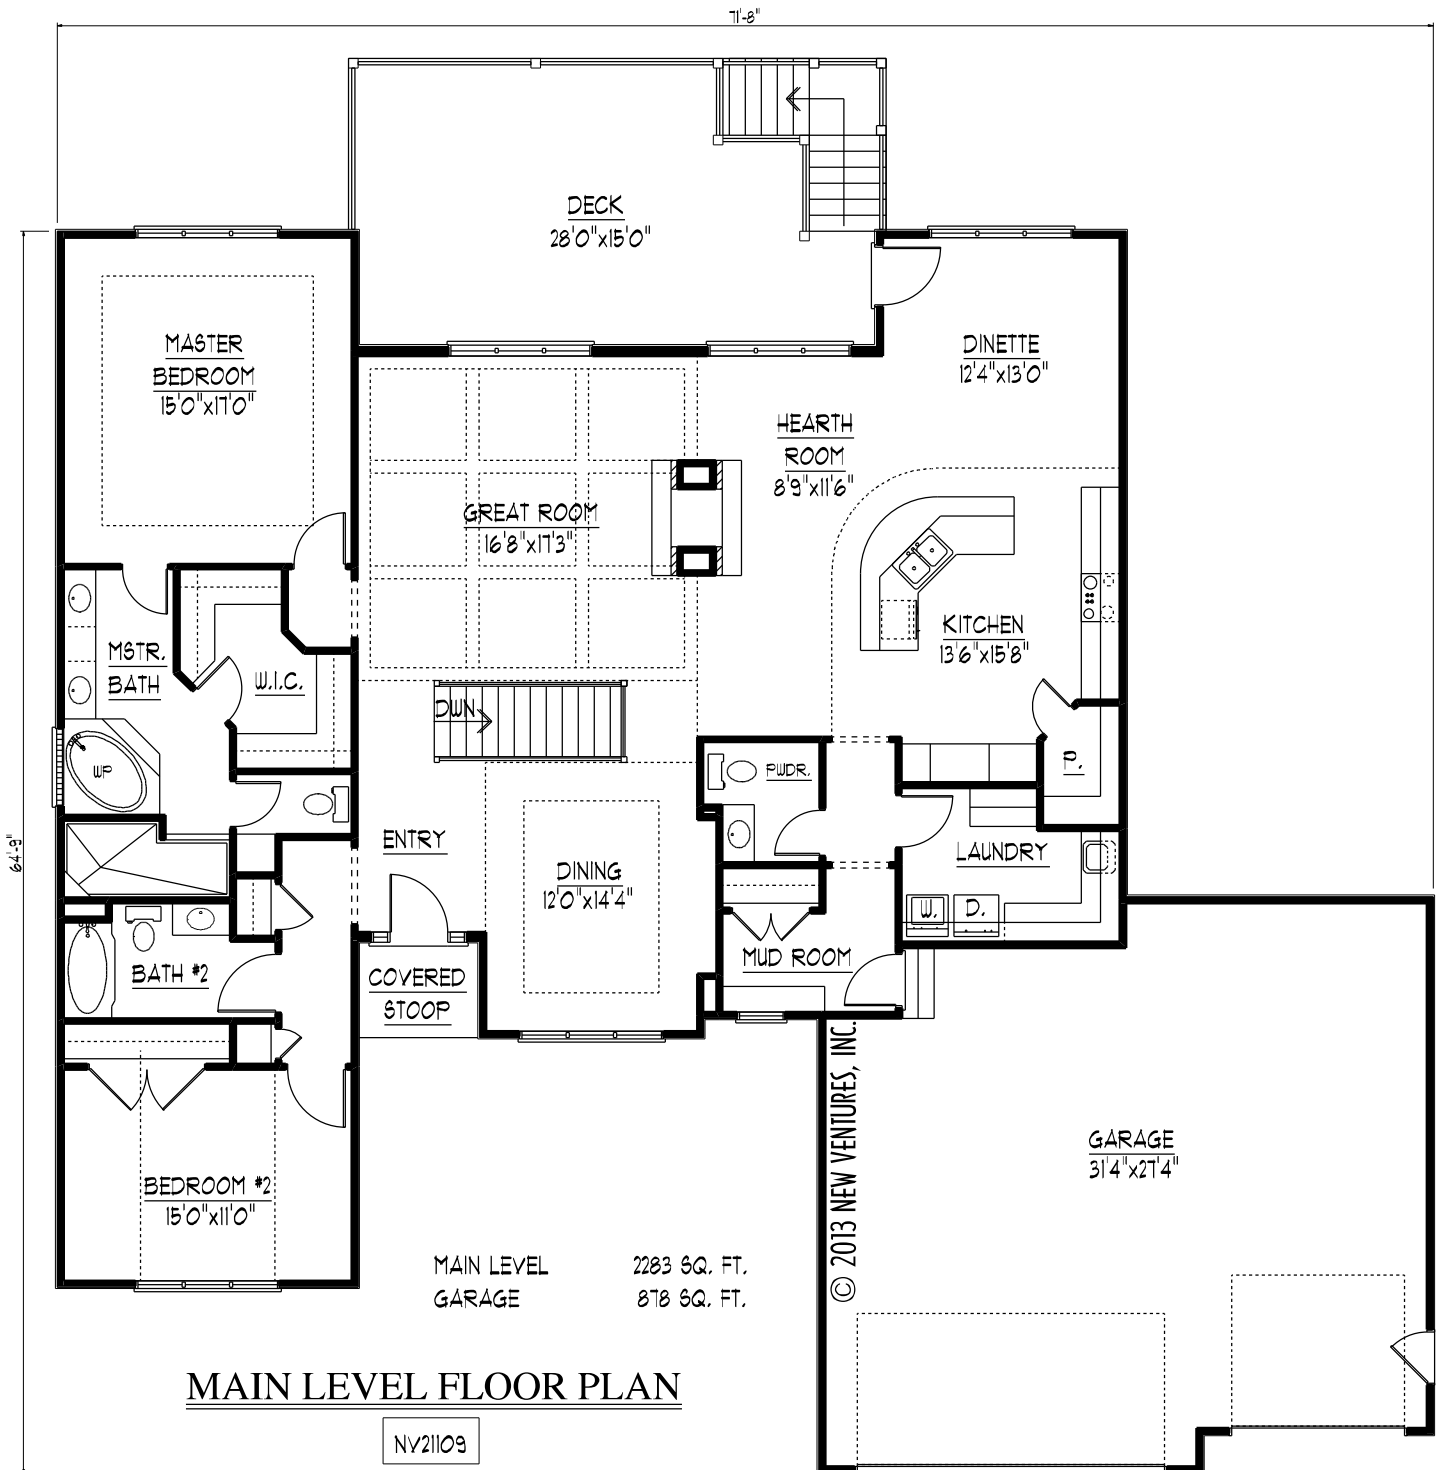

MAIN LEVEL FLOOR PLAN

NV21109