




FRONT ELEVATION

NV22406

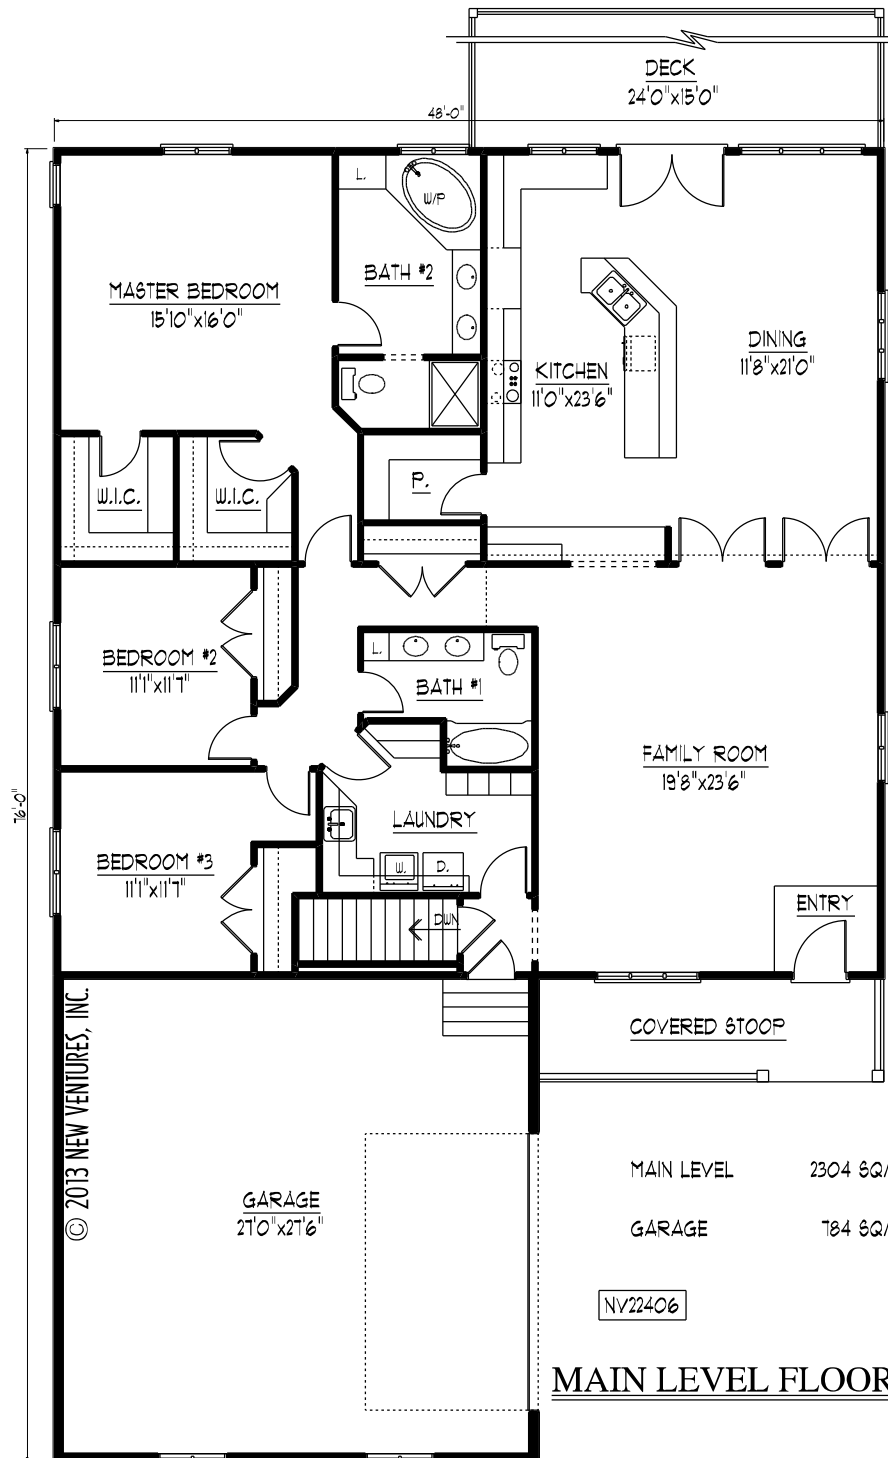

MAIN LEVEL FLOOR PLAN