




FRONT ELEVATION

NV23403

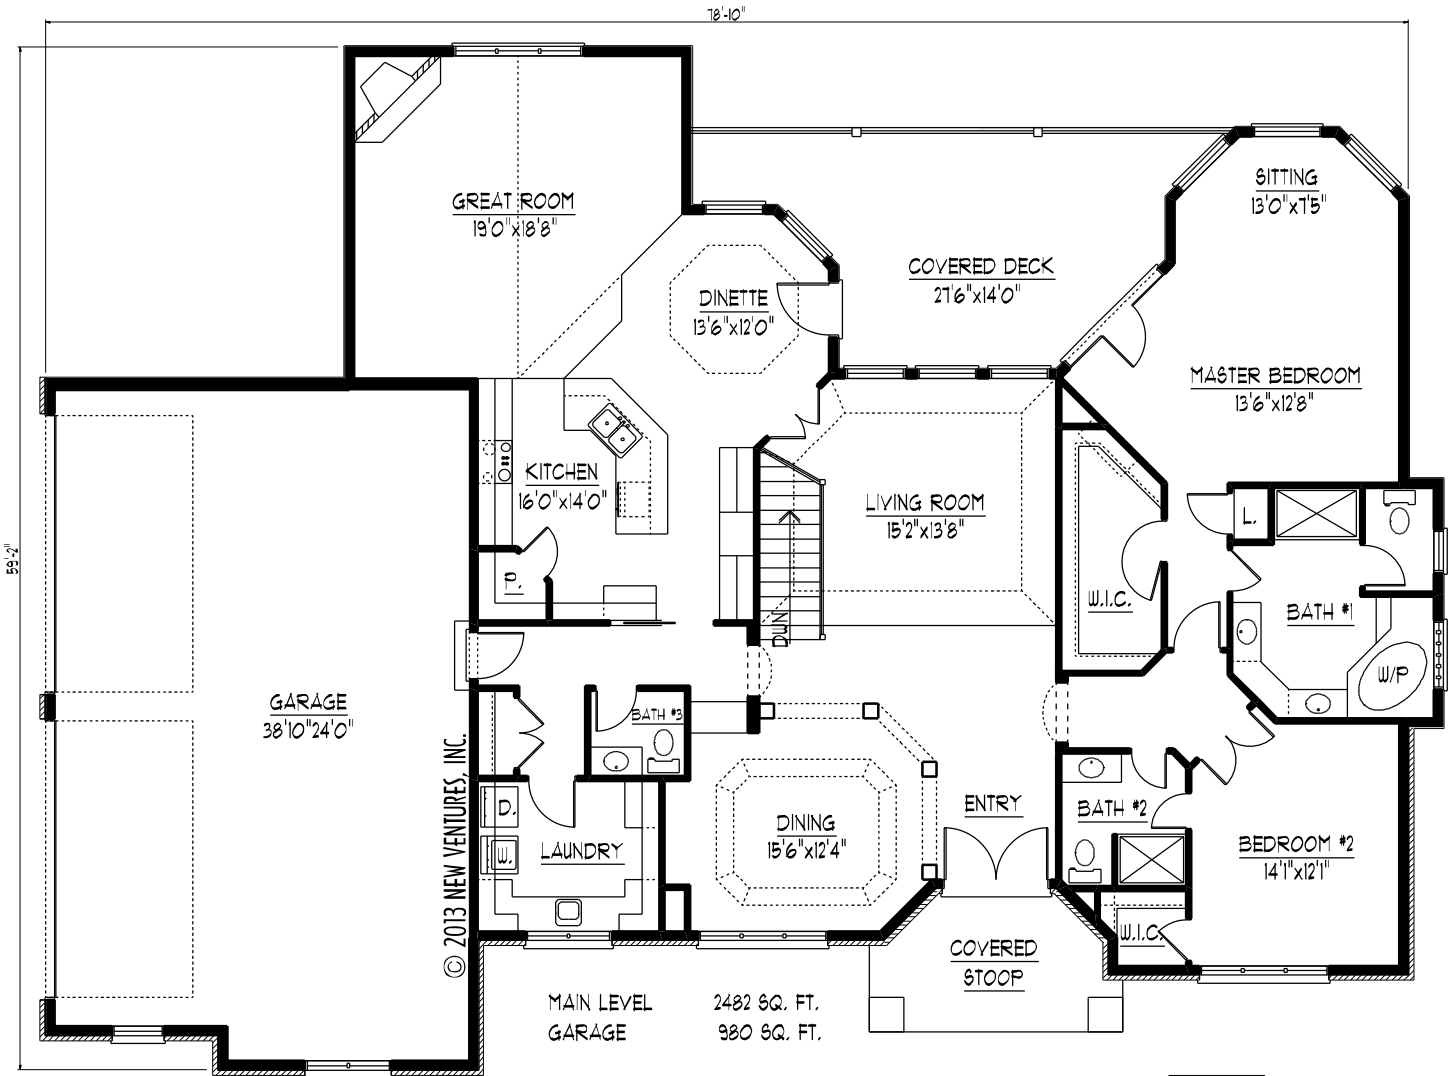

MAIN LEVEL FLOOR PLAN

NV23403