




FRONT ELEVATION

NV24601

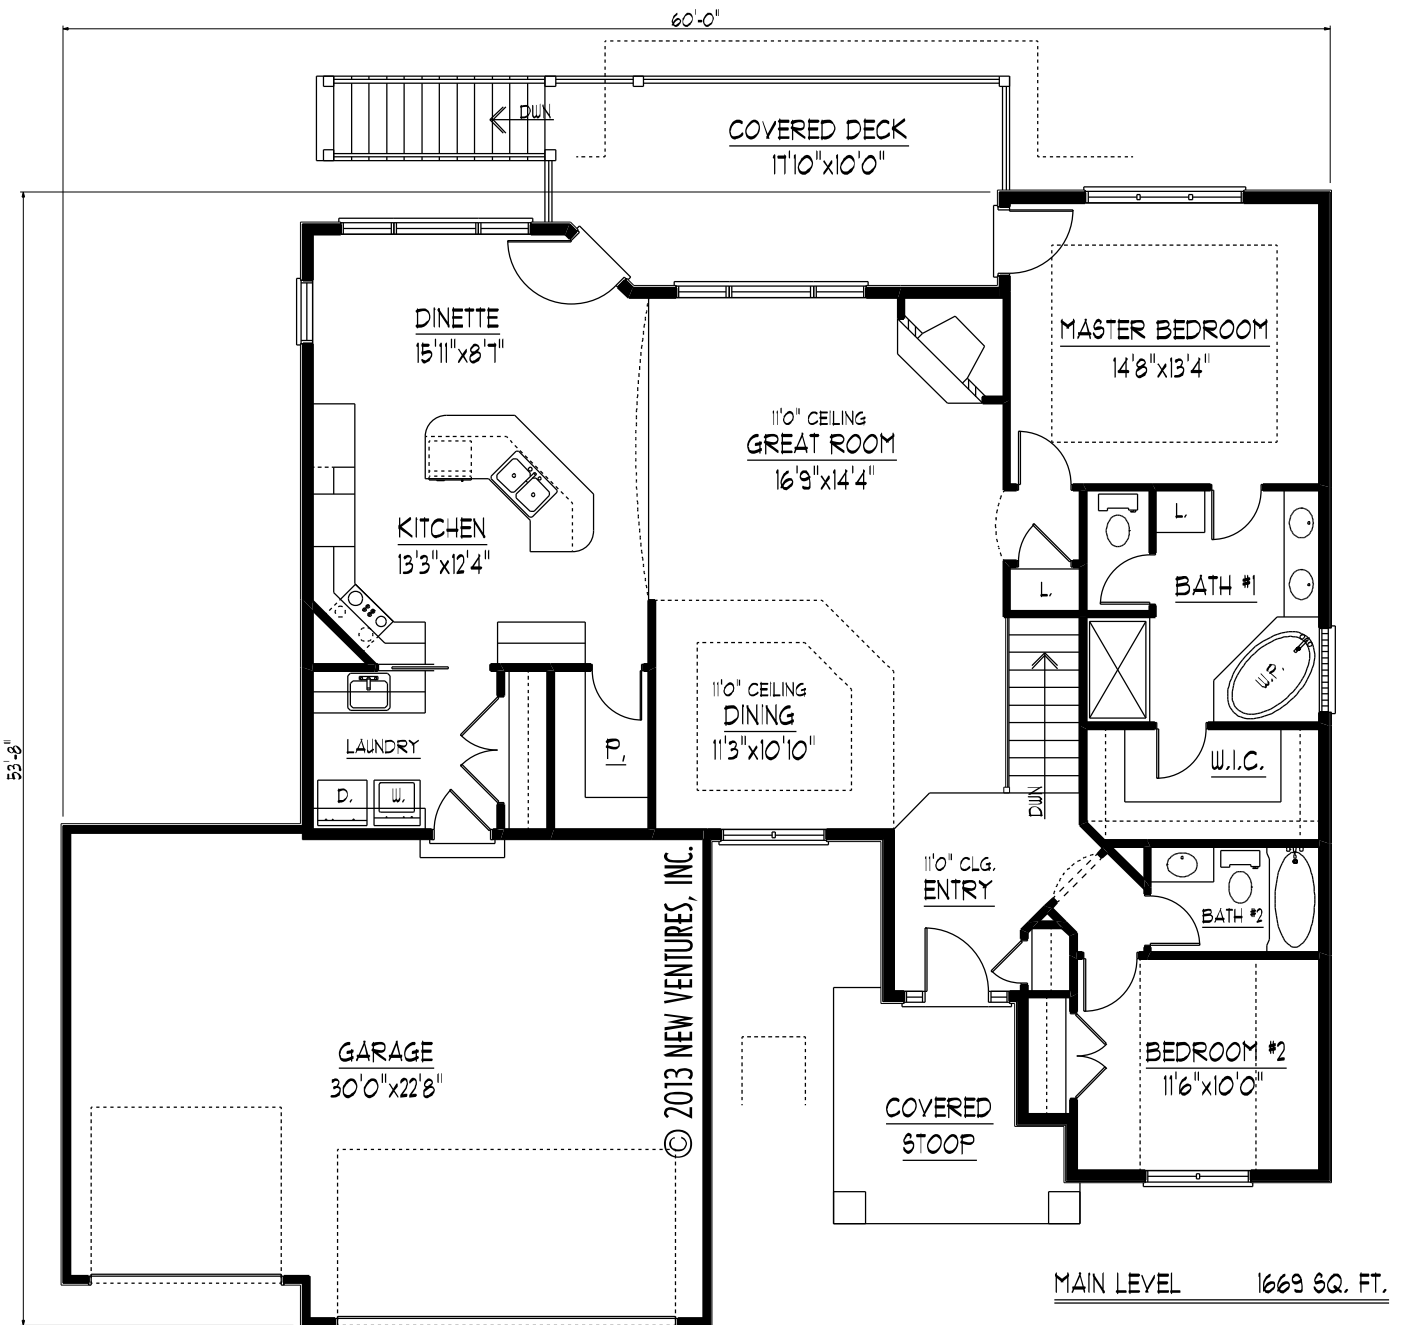

MAIN LEVEL FLOOR PLAN

NV24601