




FRONT ELEVATION

NV25503

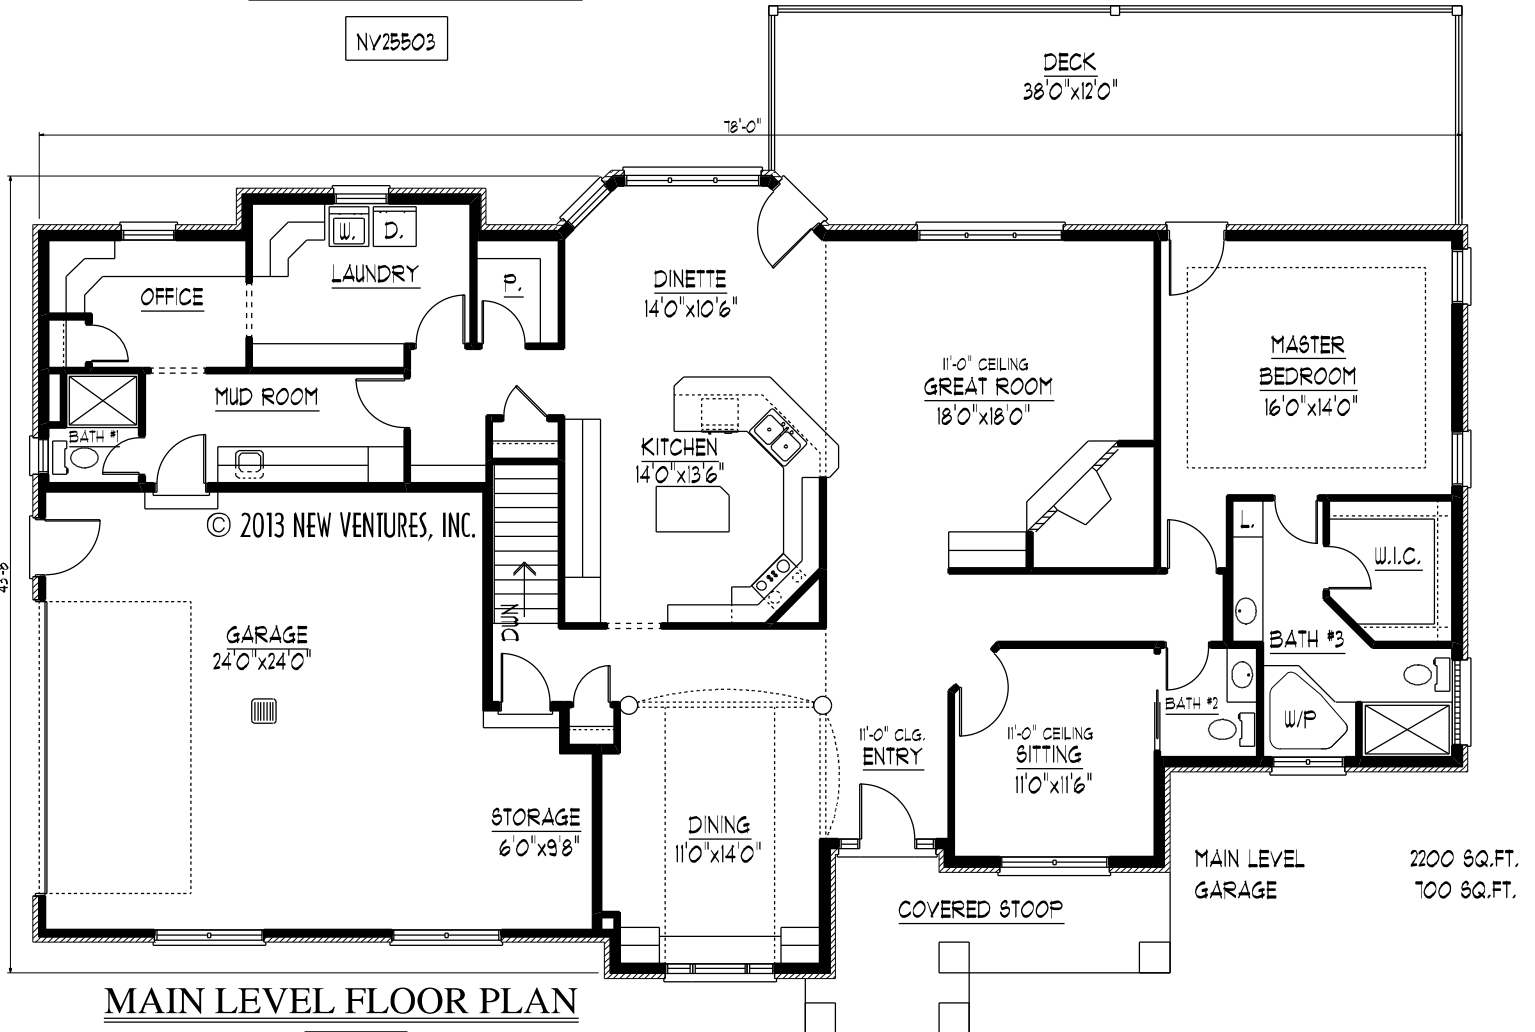

MAIN LEVEL FLOOR PLAN

NV25503