




FRONT ELEVATION NV25102

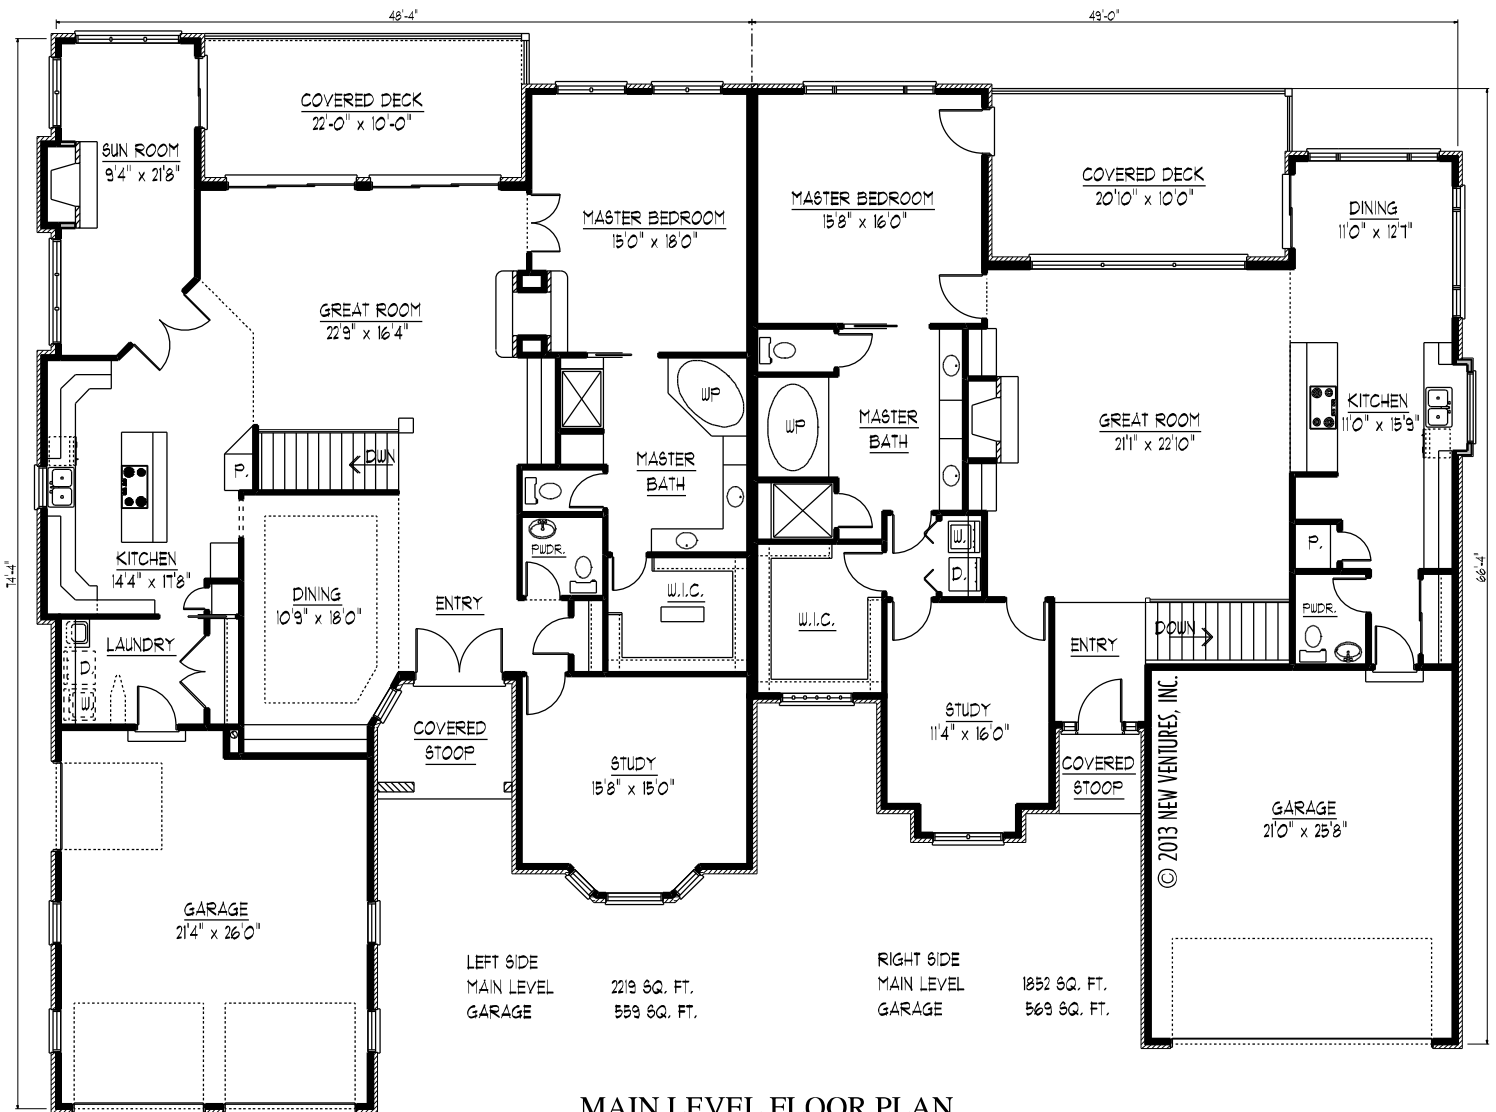

MAIN LEVEL FLOOR PLAN

NV25102