




FRONT ELEVATION

NV26006

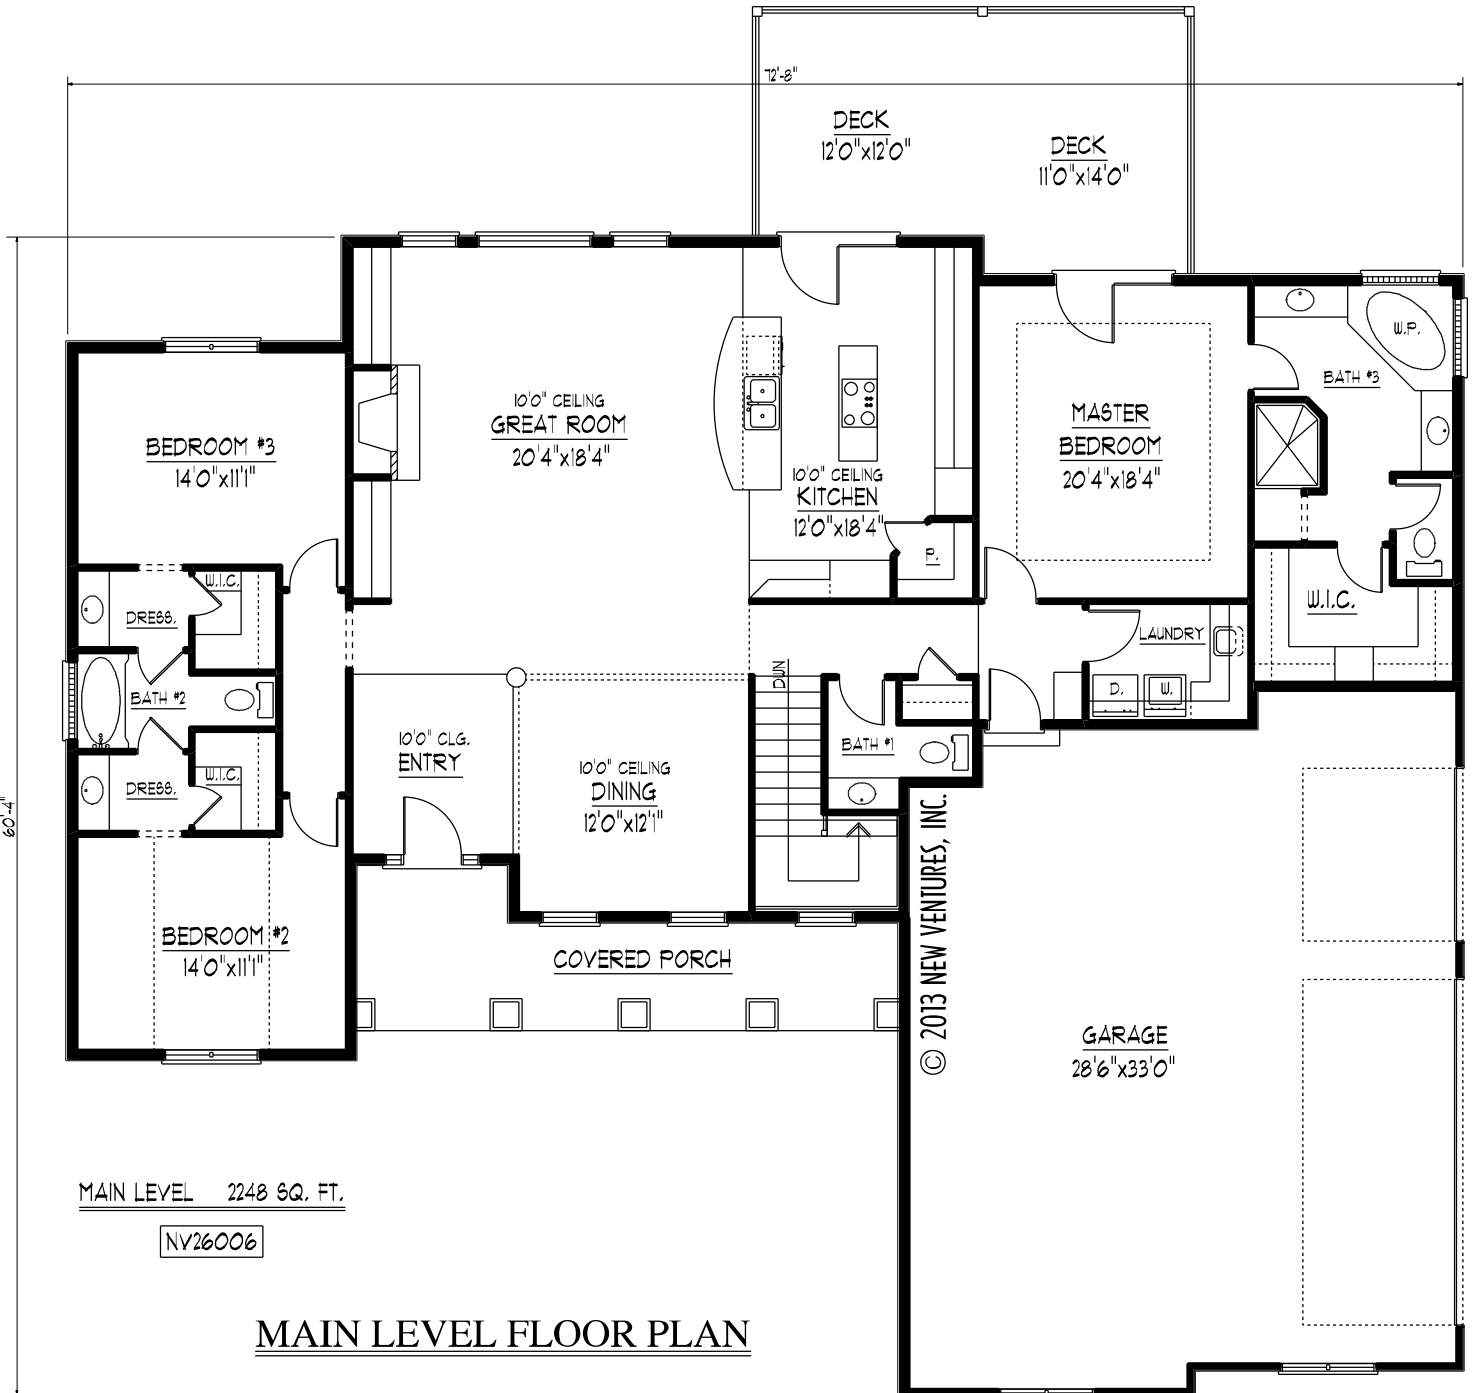

MAIN LEVEL FLOOR PLAN