


FRONT ELEVATION NV26212

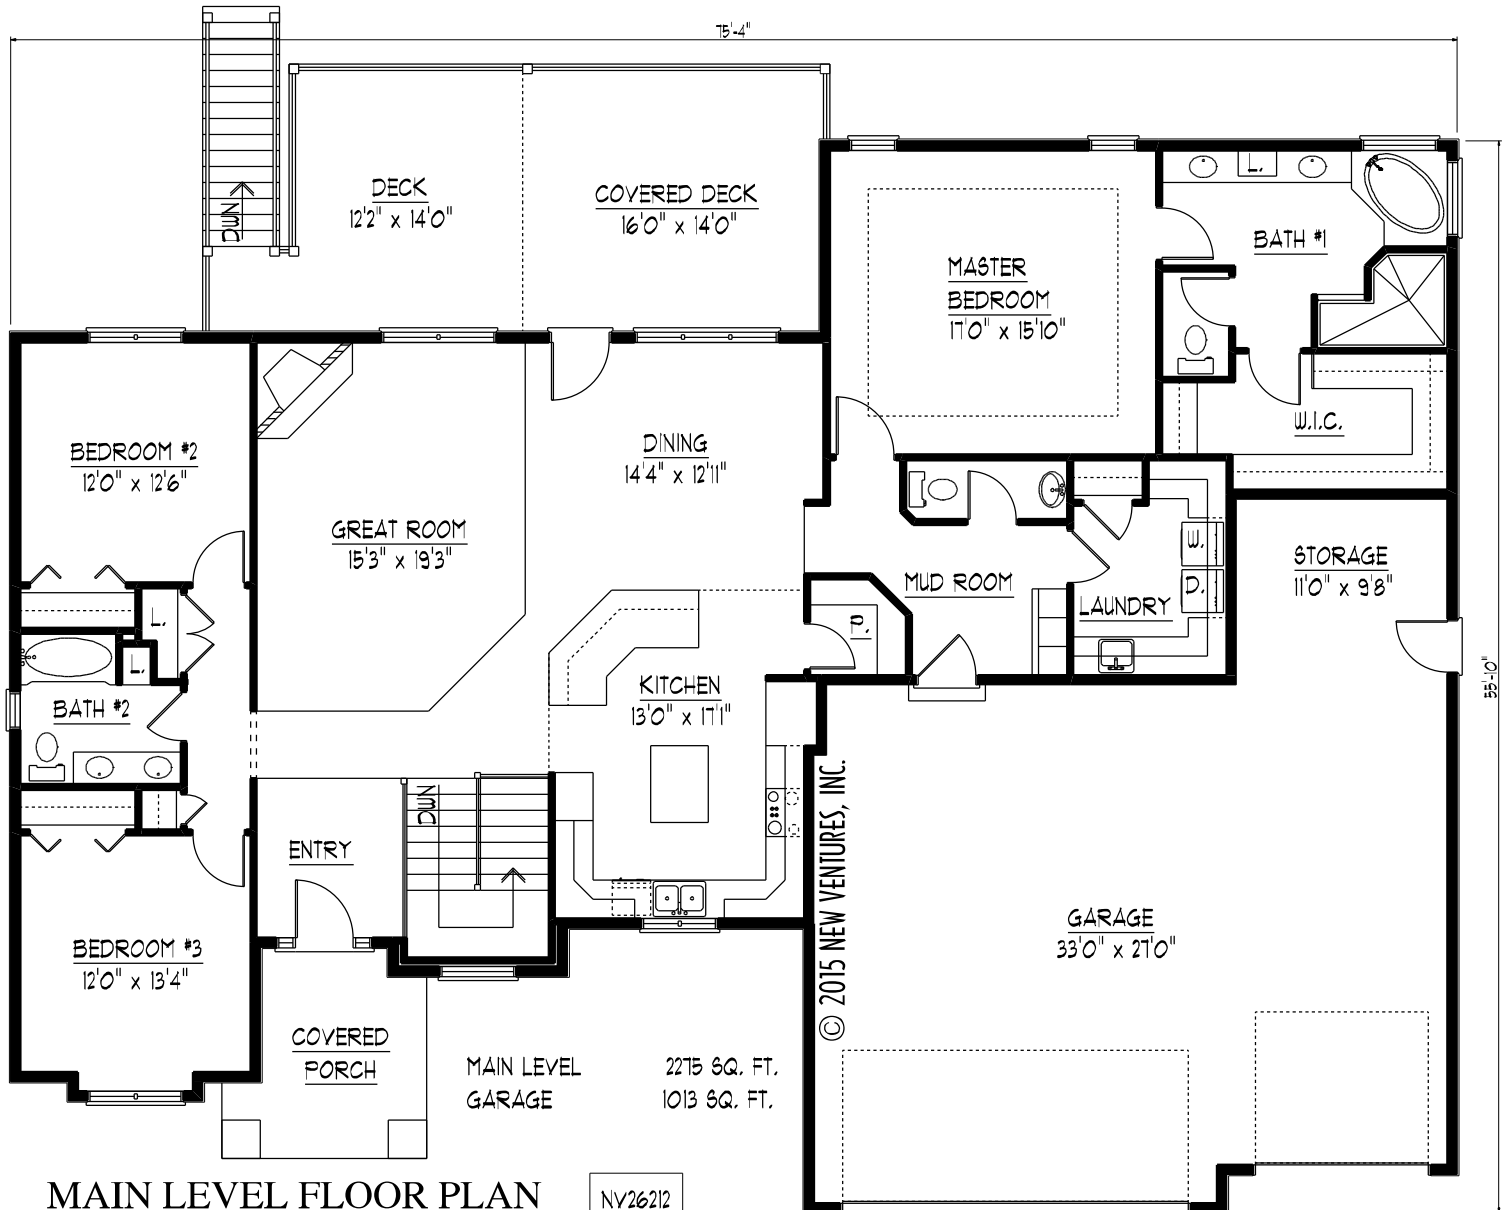

MAIN LEVEL FLOOR PLAN NV26212