




FRONT ELEVATION

NV26312

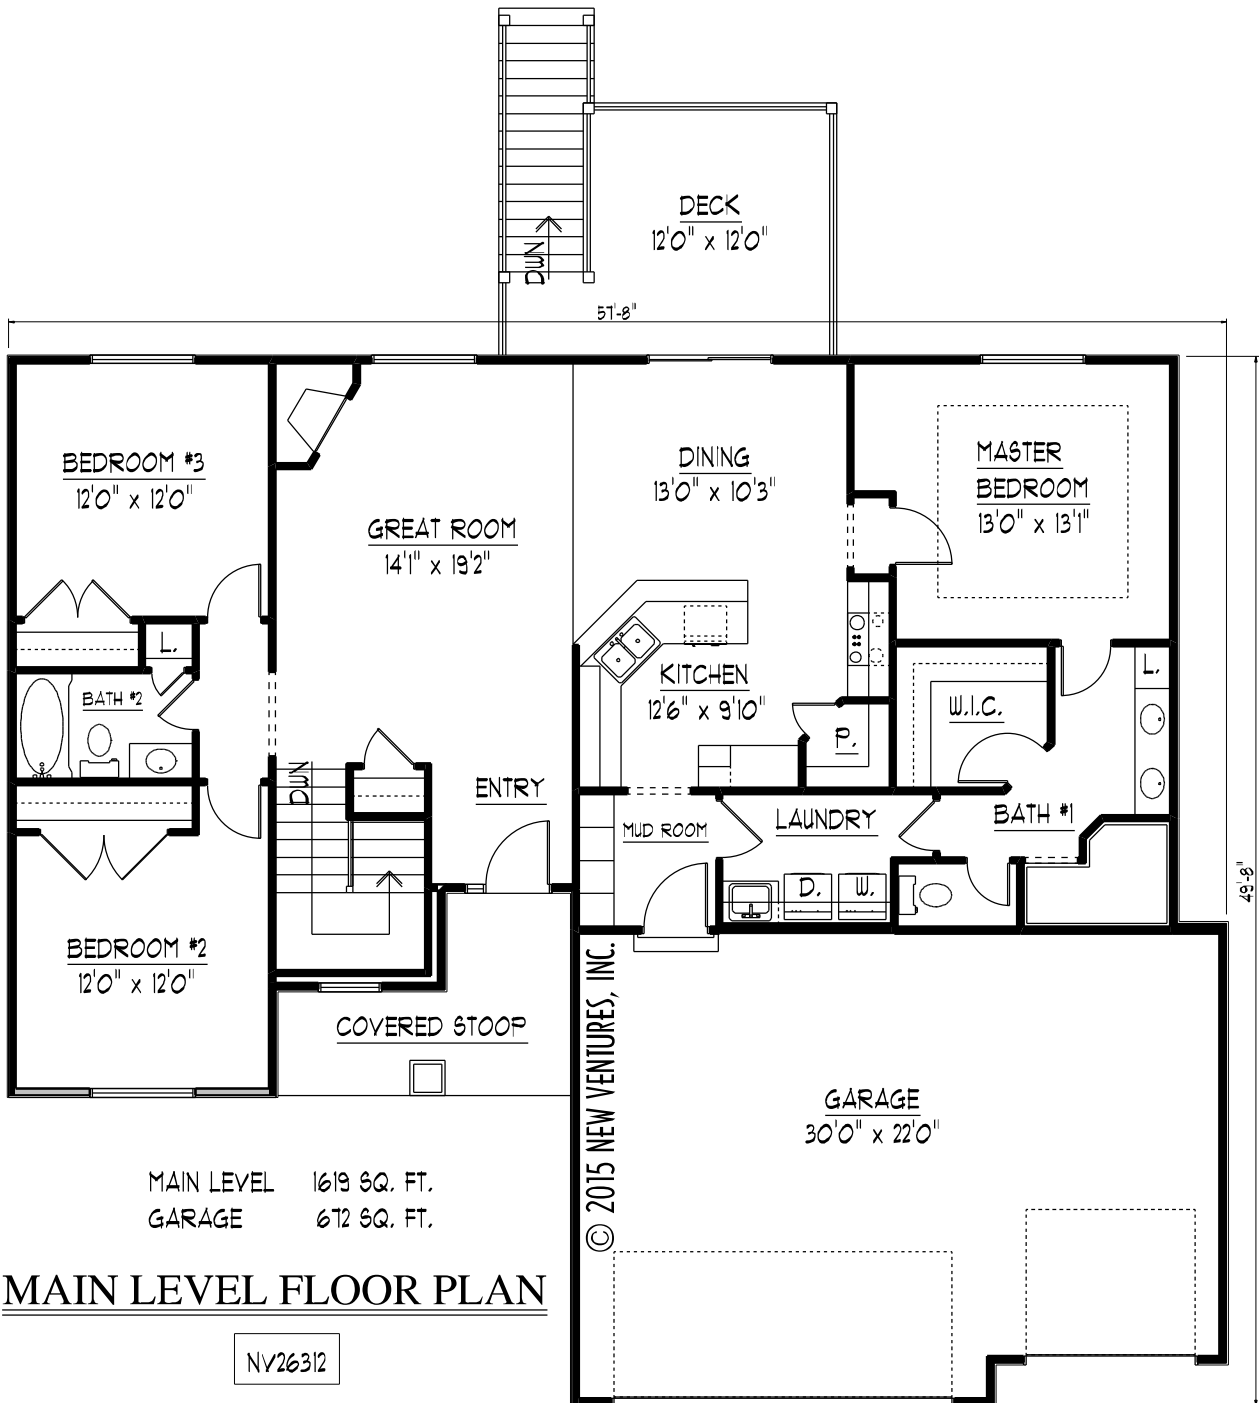

MAIN LEVEL FLOOR PLAN

NV26312