




FRONT ELEVATION

NV26505

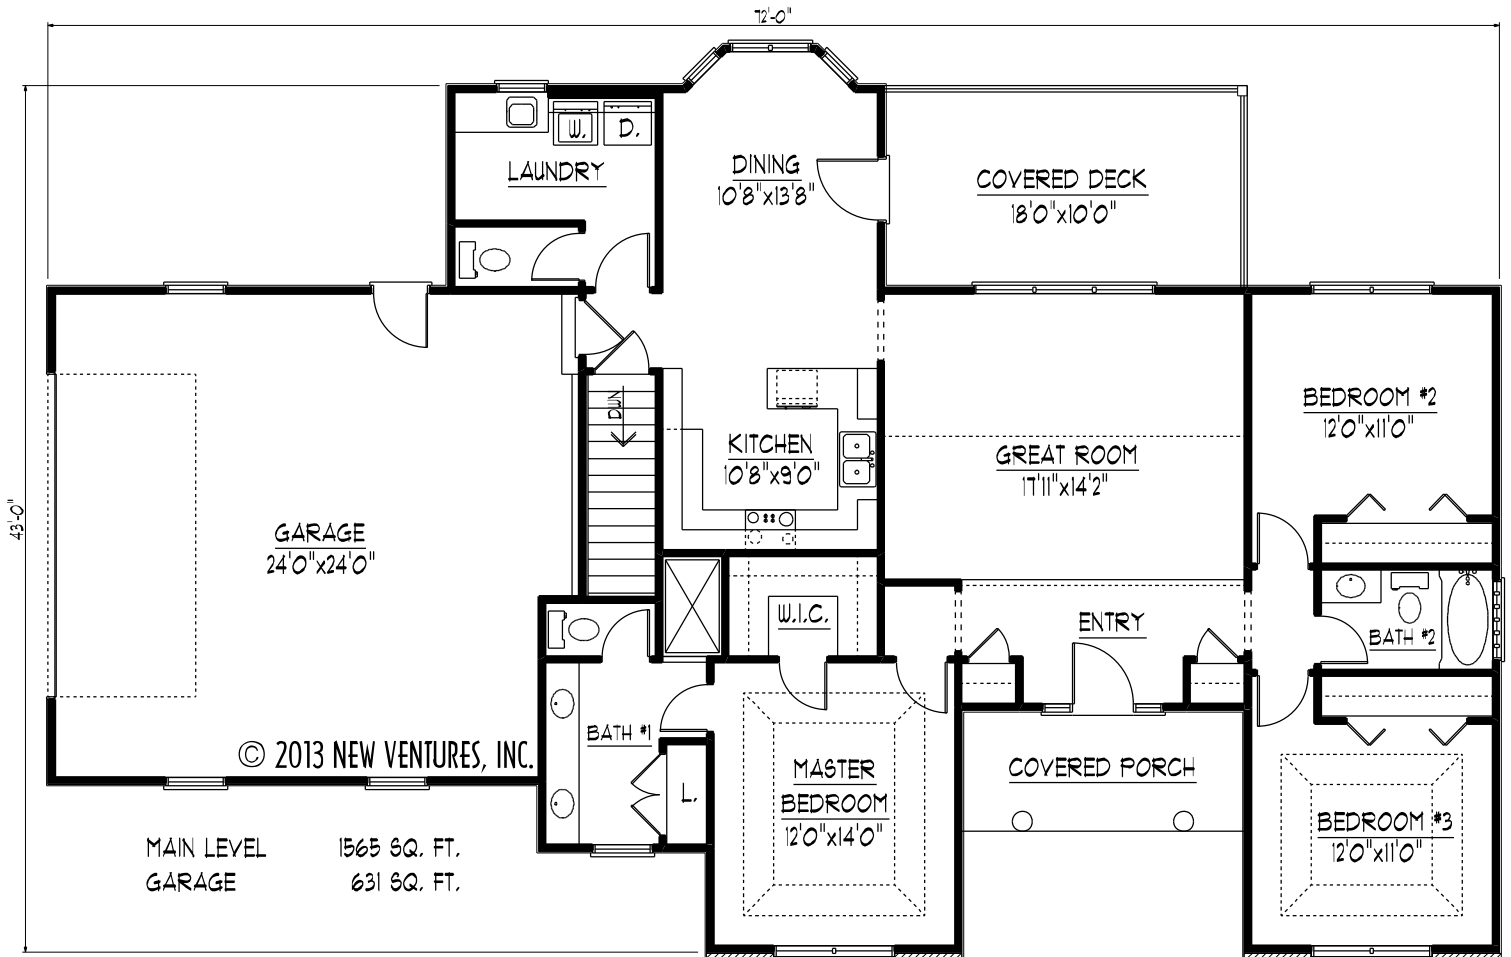

MAIN LEVEL FLOOR PLAN

NV26505