




**FRONT ELEVATION** NV27002

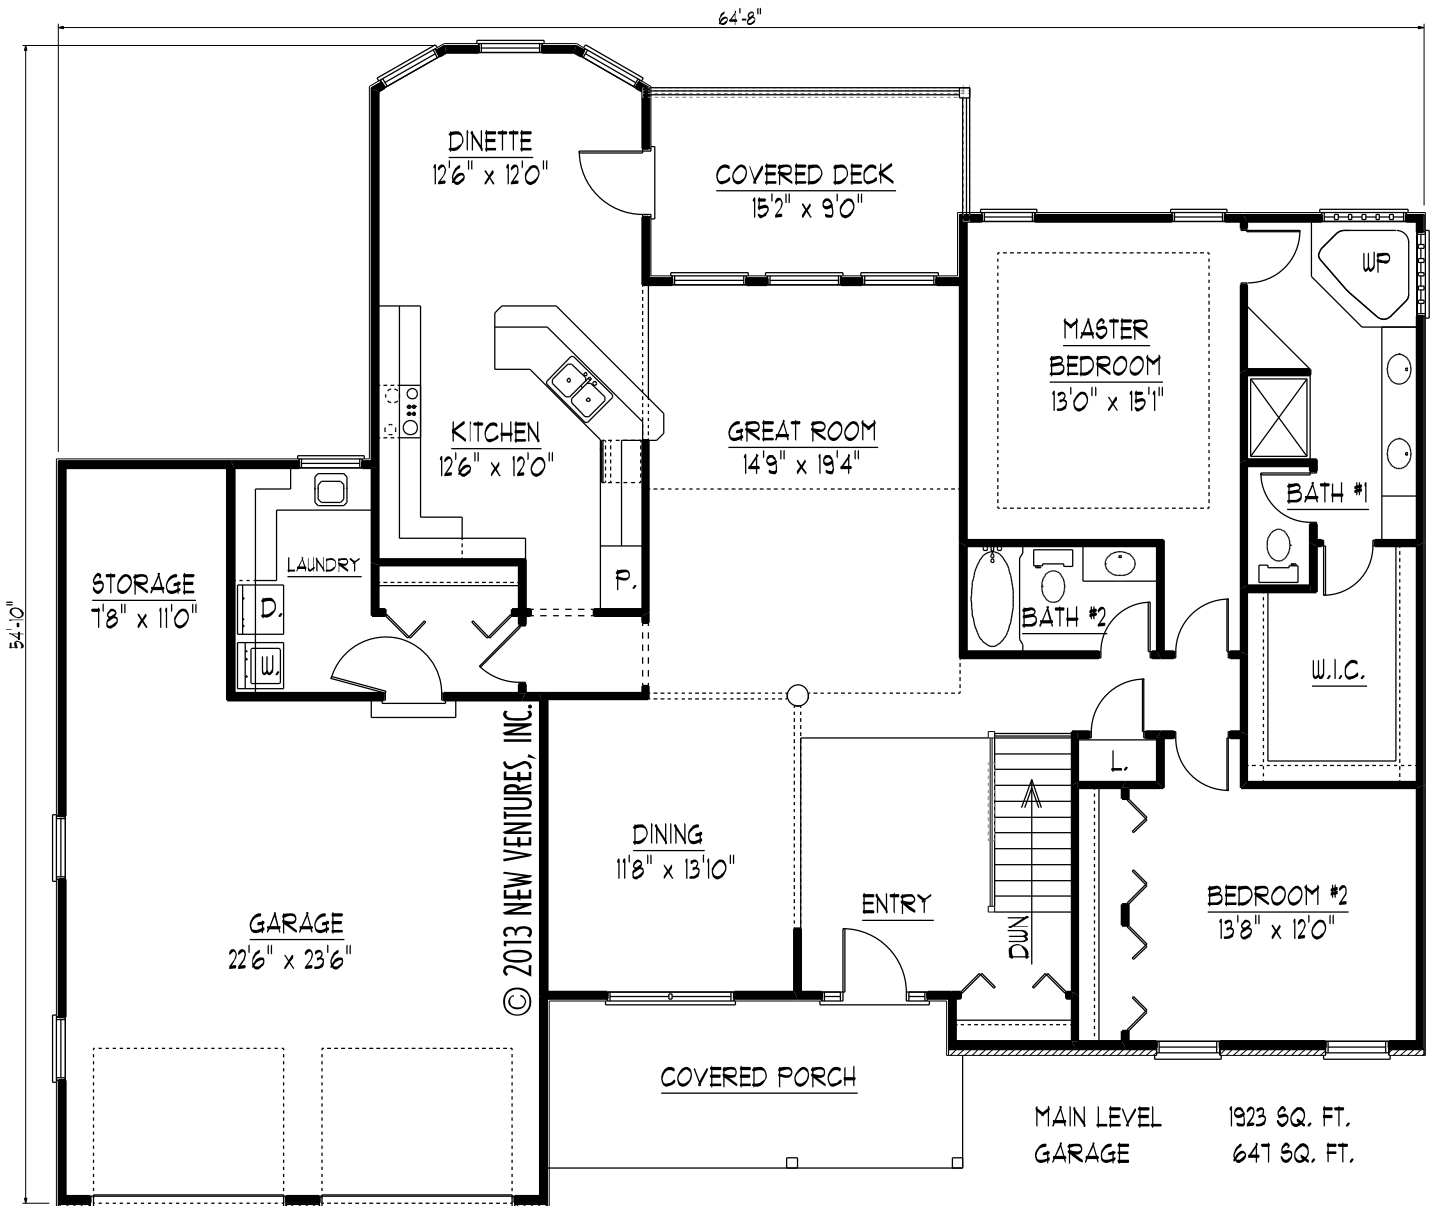

**MAIN LEVEL FLOOR PLAN**

NV27002