




**FRONT ELEVATION**

NV28604

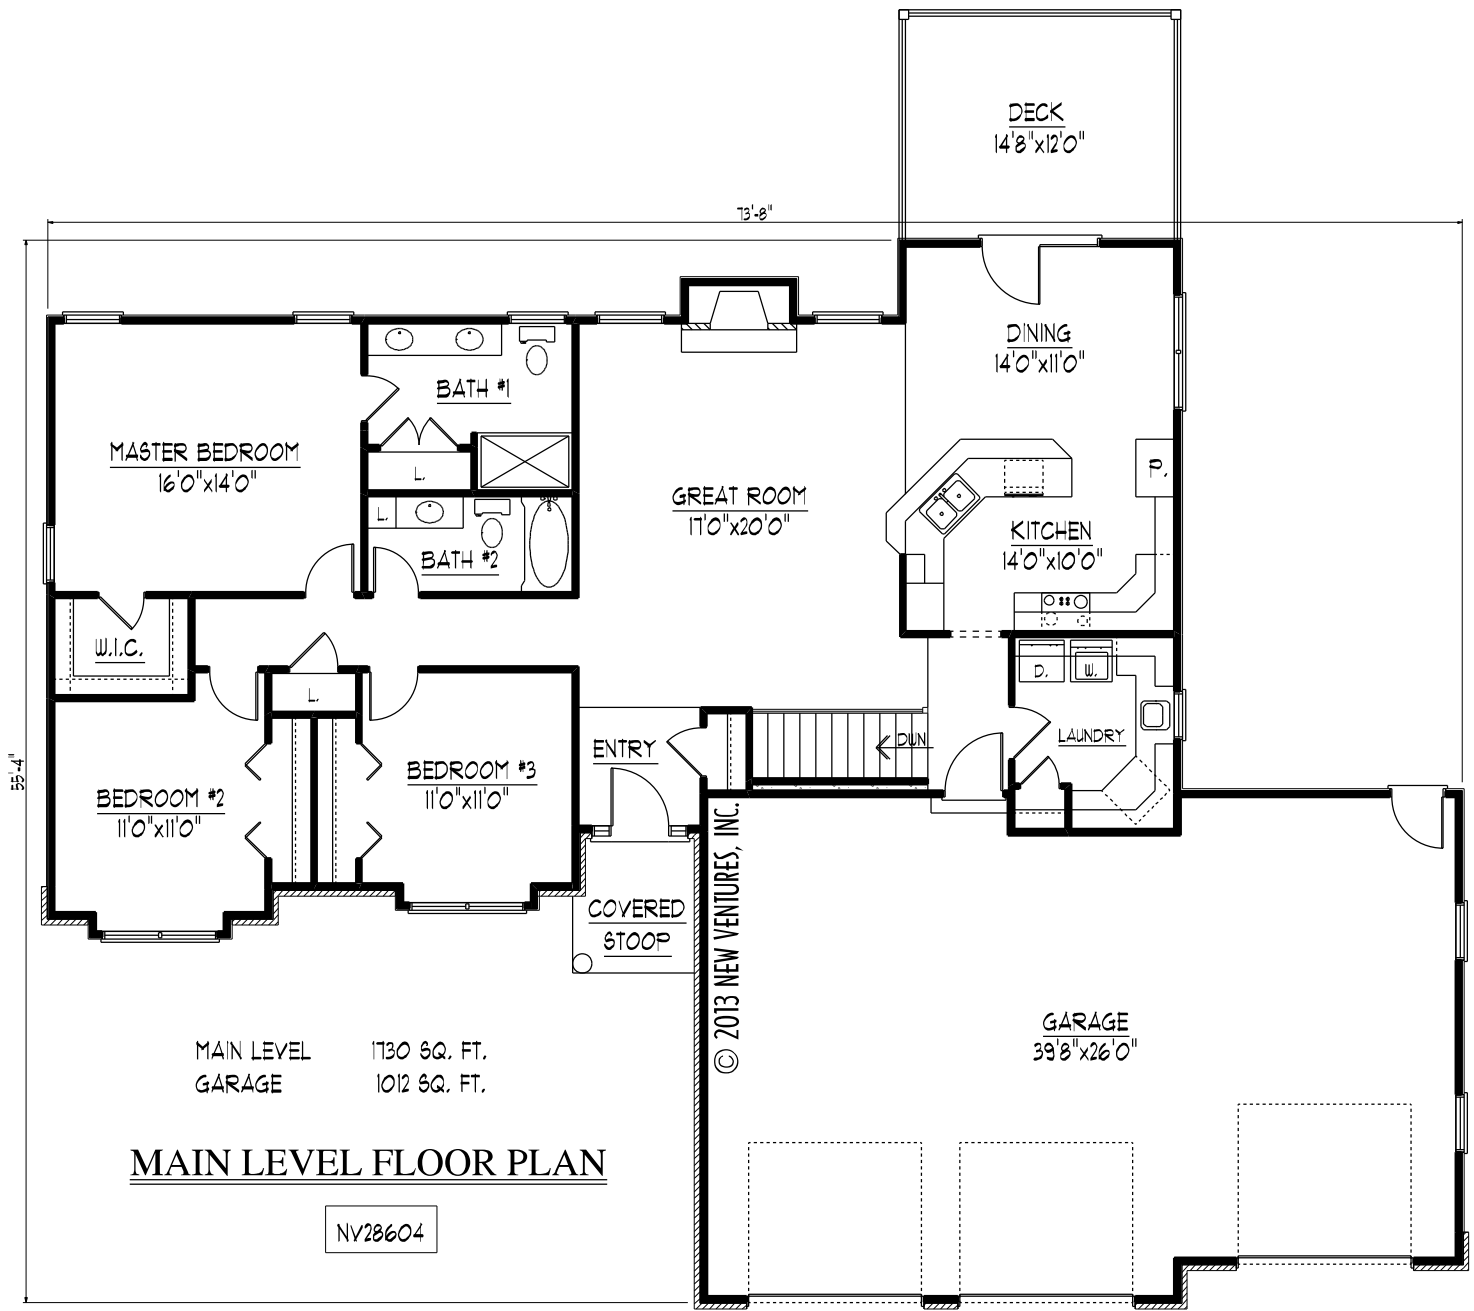

**MAIN LEVEL FLOOR PLAN**

NV28604