




FRONT ELEVATION

NV28606

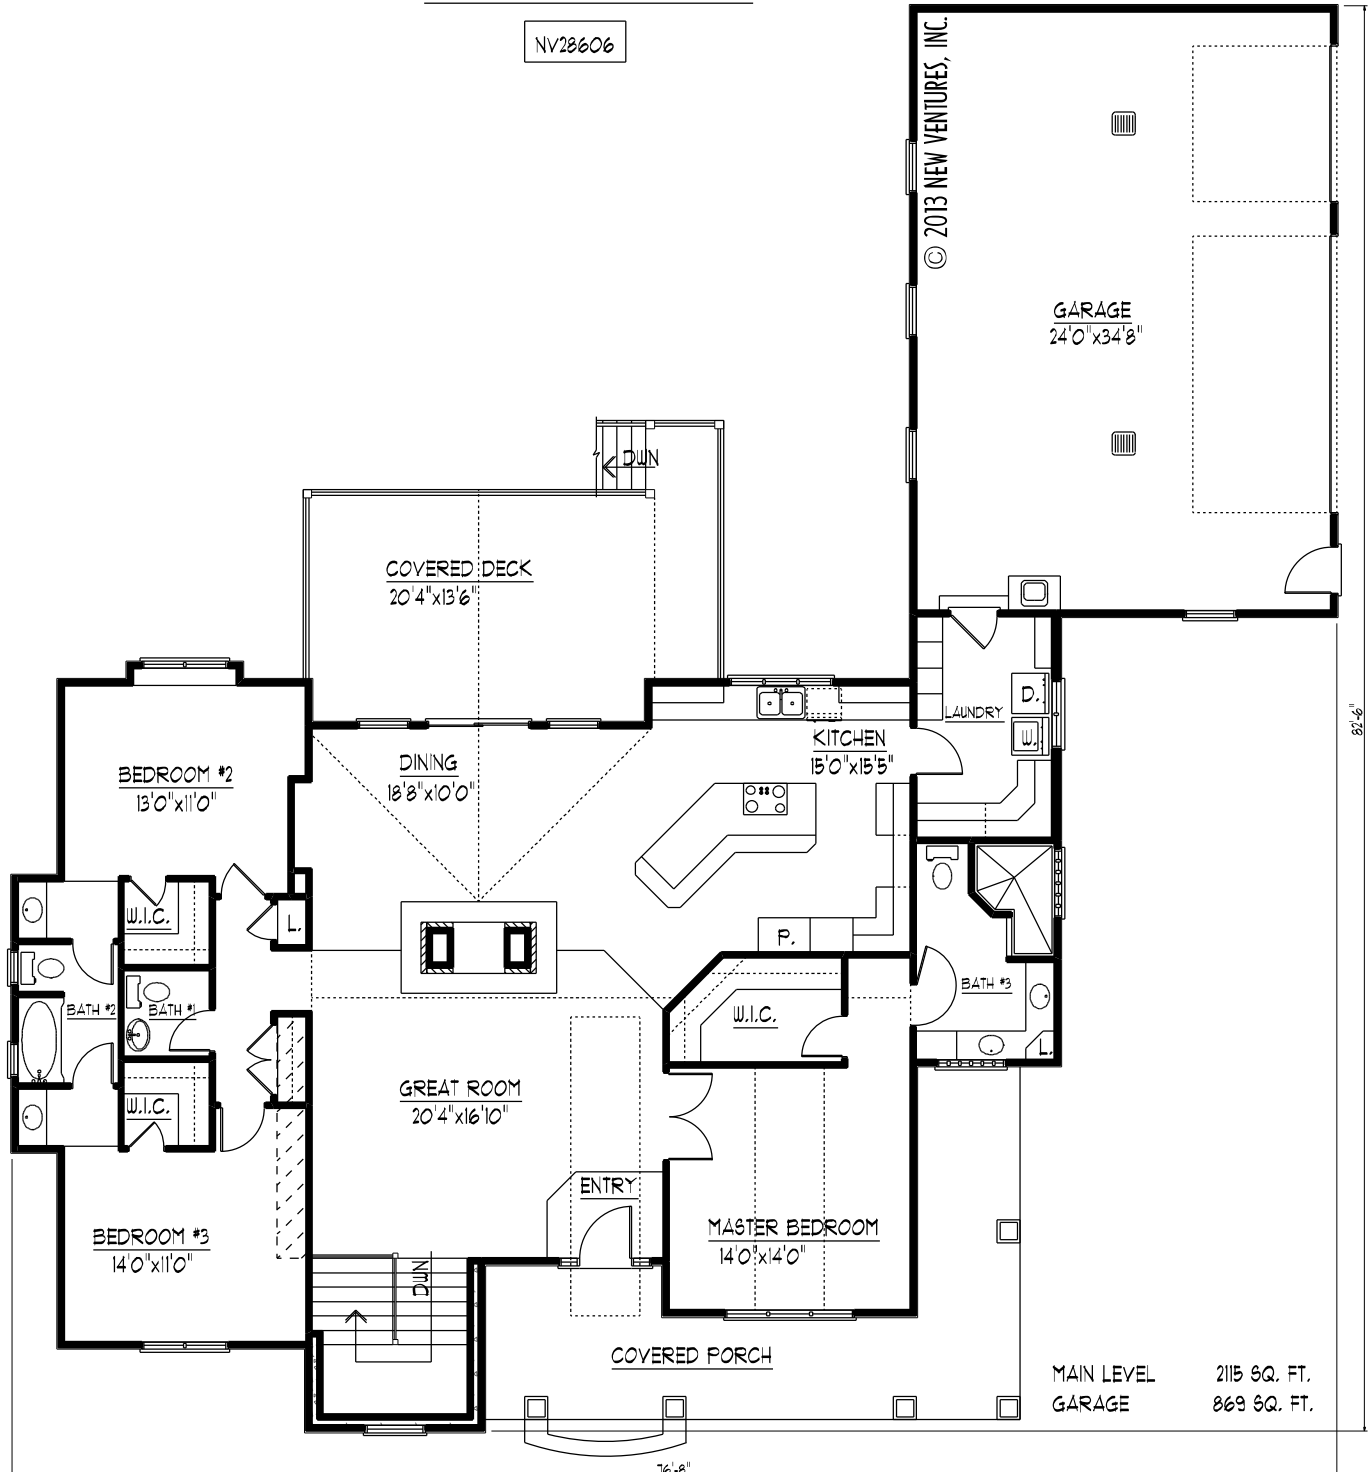

MAIN LEVEL FLOOR PLAN

NV28606