




FRONT ELEVATION NV30505

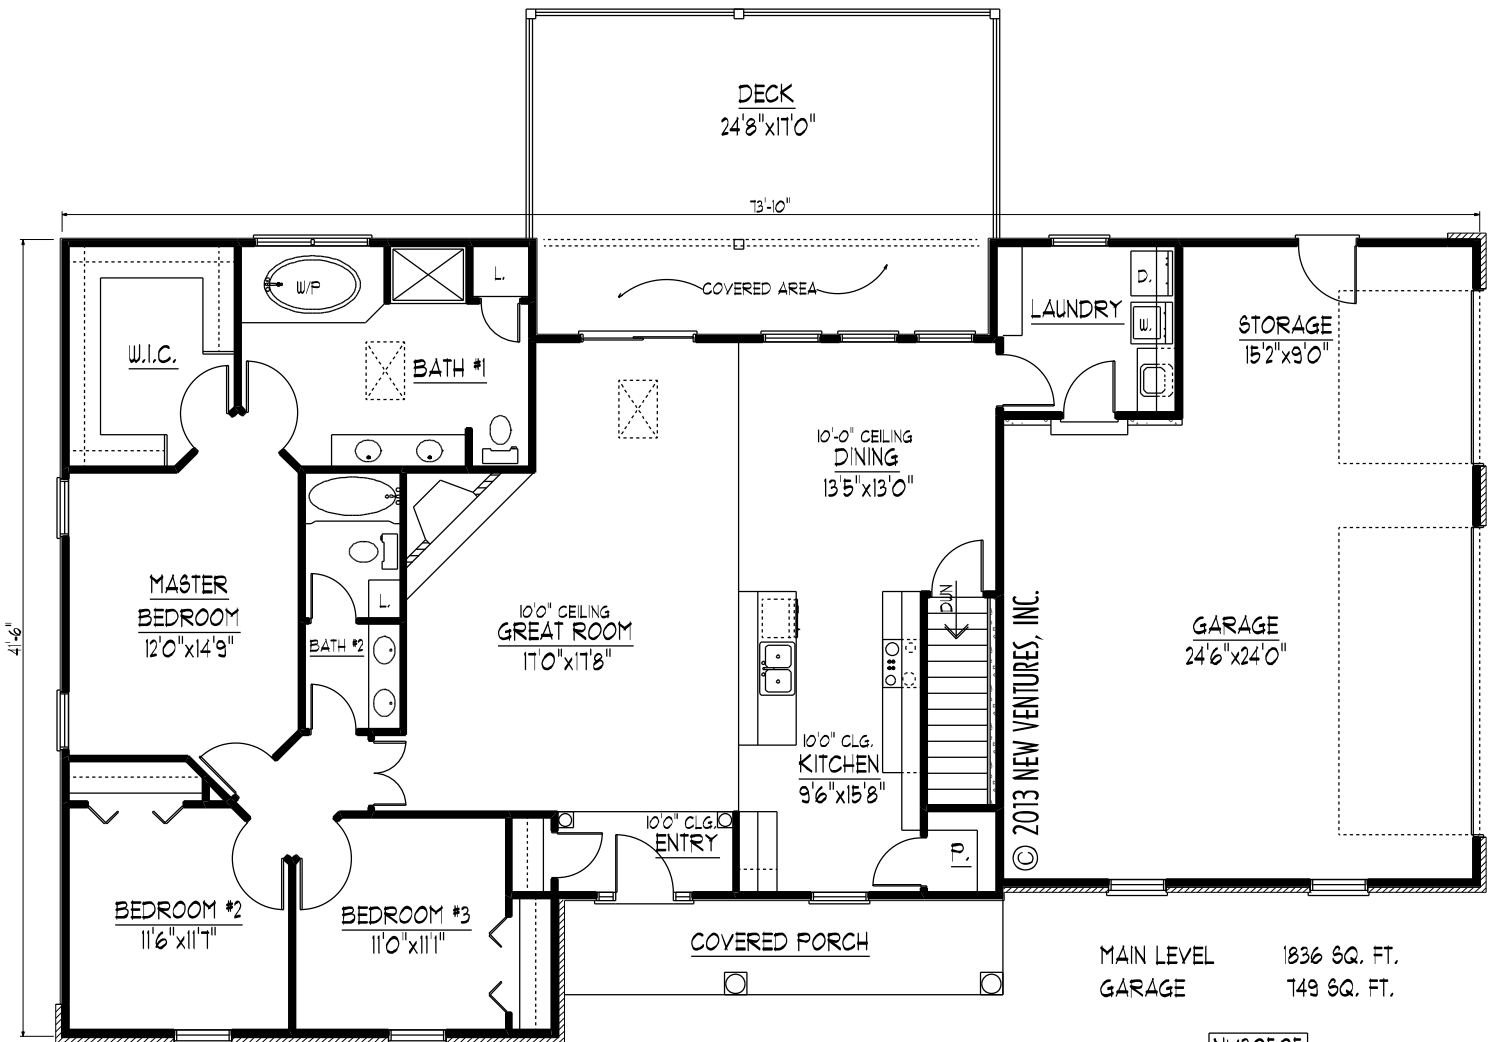

MAIN LEVEL FLOOR PLAN NV30505