




FRONT ELEVATION

NV33402

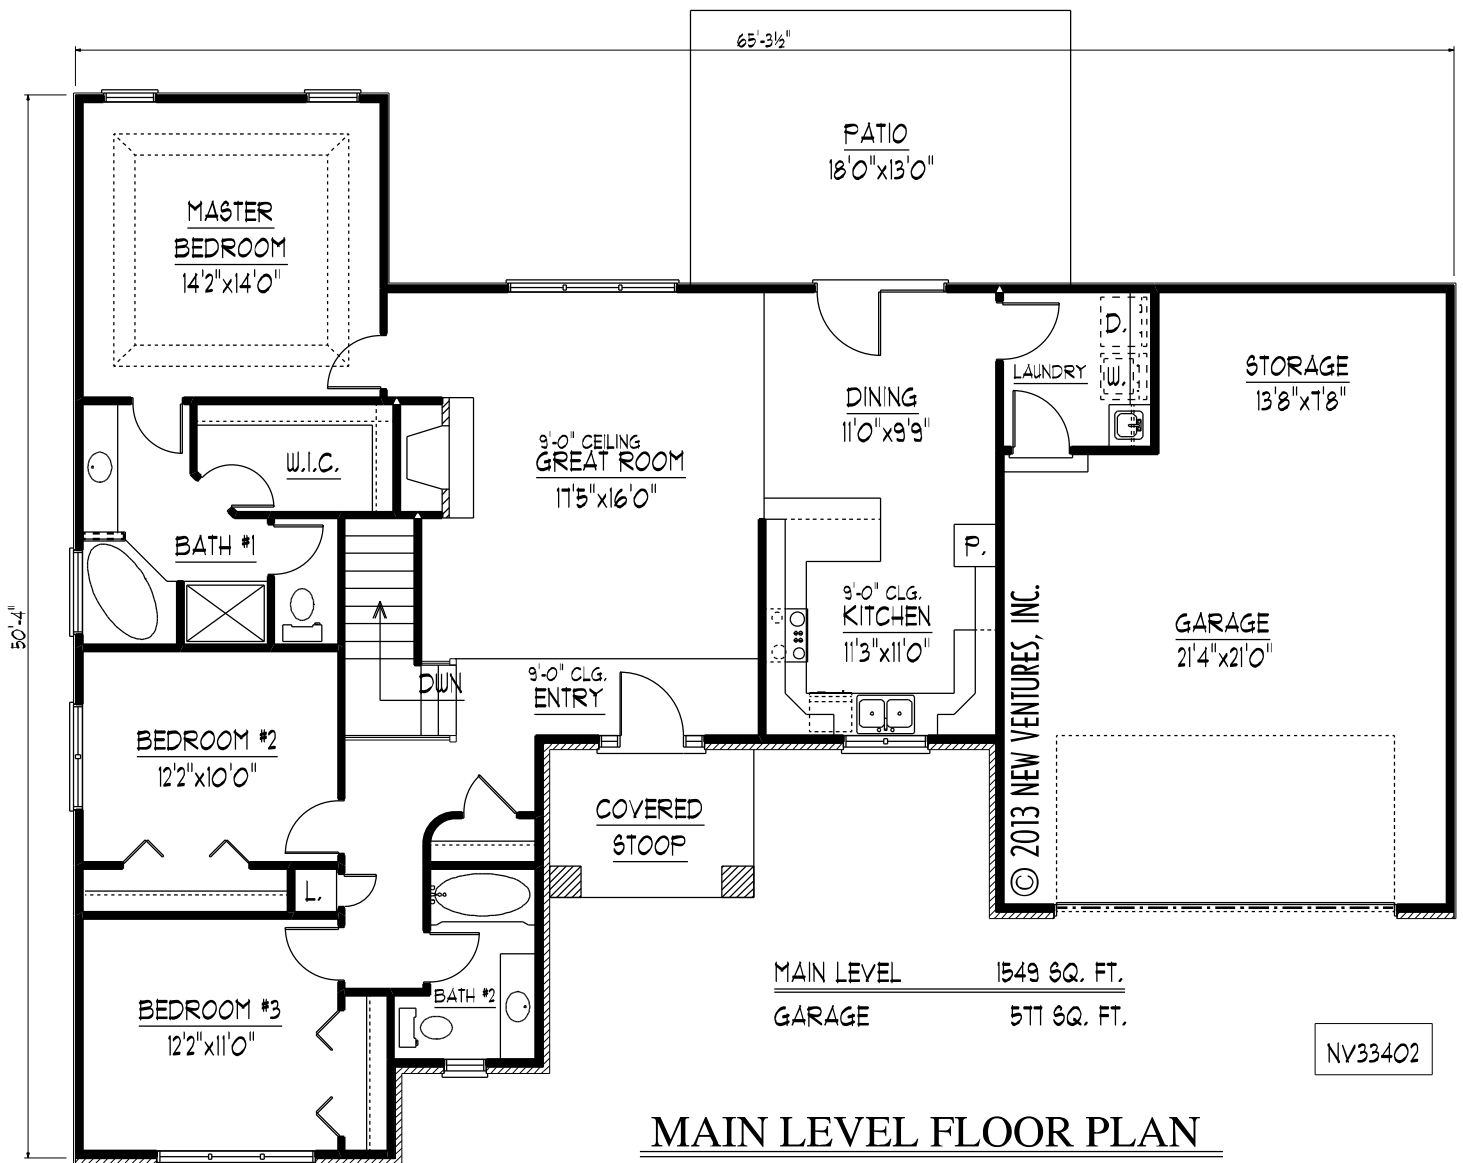

MAIN LEVEL FLOOR PLAN

NV33402