




FRONT ELEVATION

NV34203

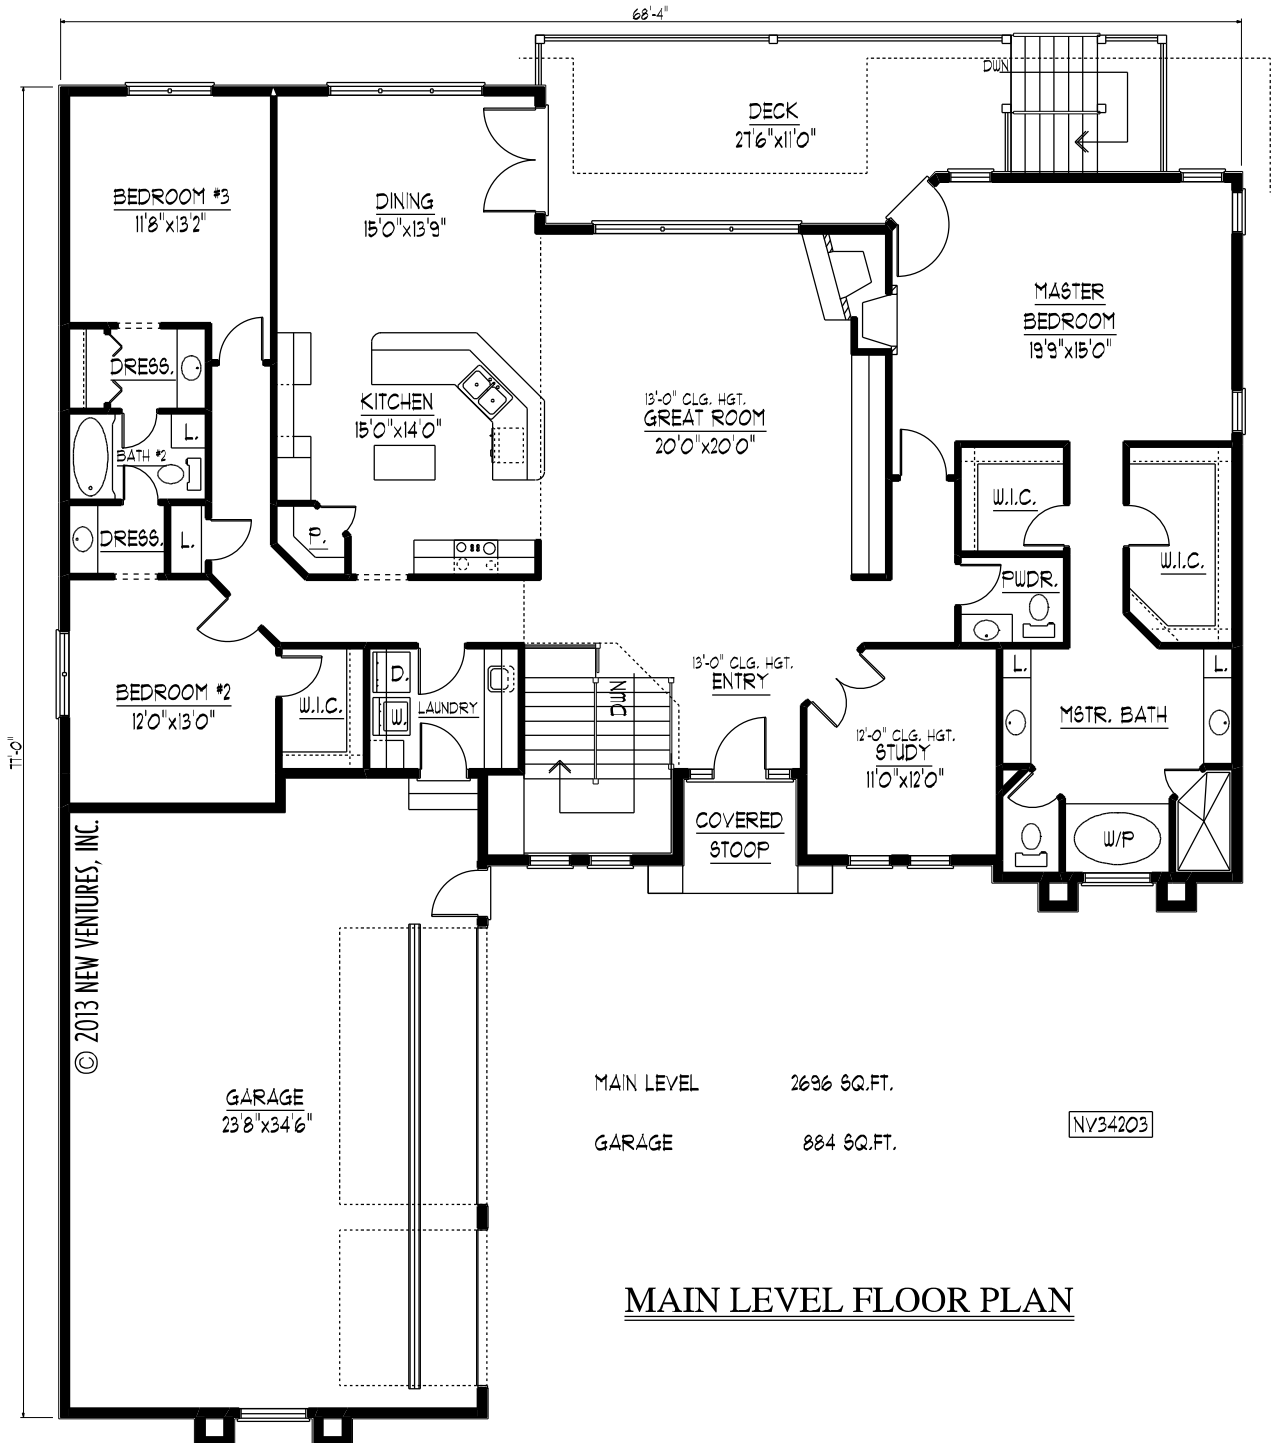

MAIN LEVEL FLOOR PLAN