




FRONT ELEVATION NV36004

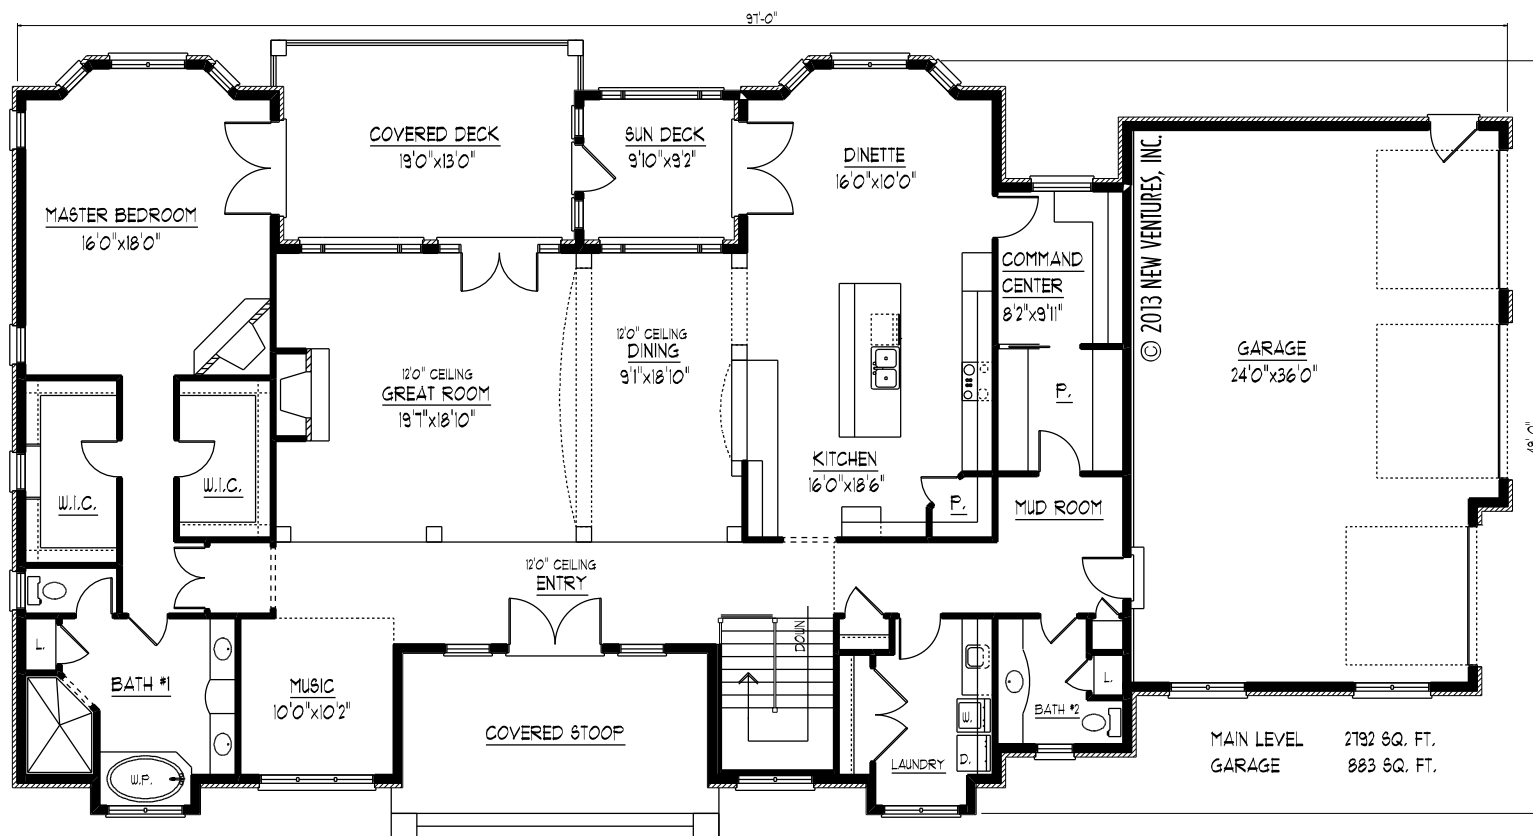

MAIN LEVEL FLOOR PLAN NV36004