




FRONT ELEVATION

NV36904

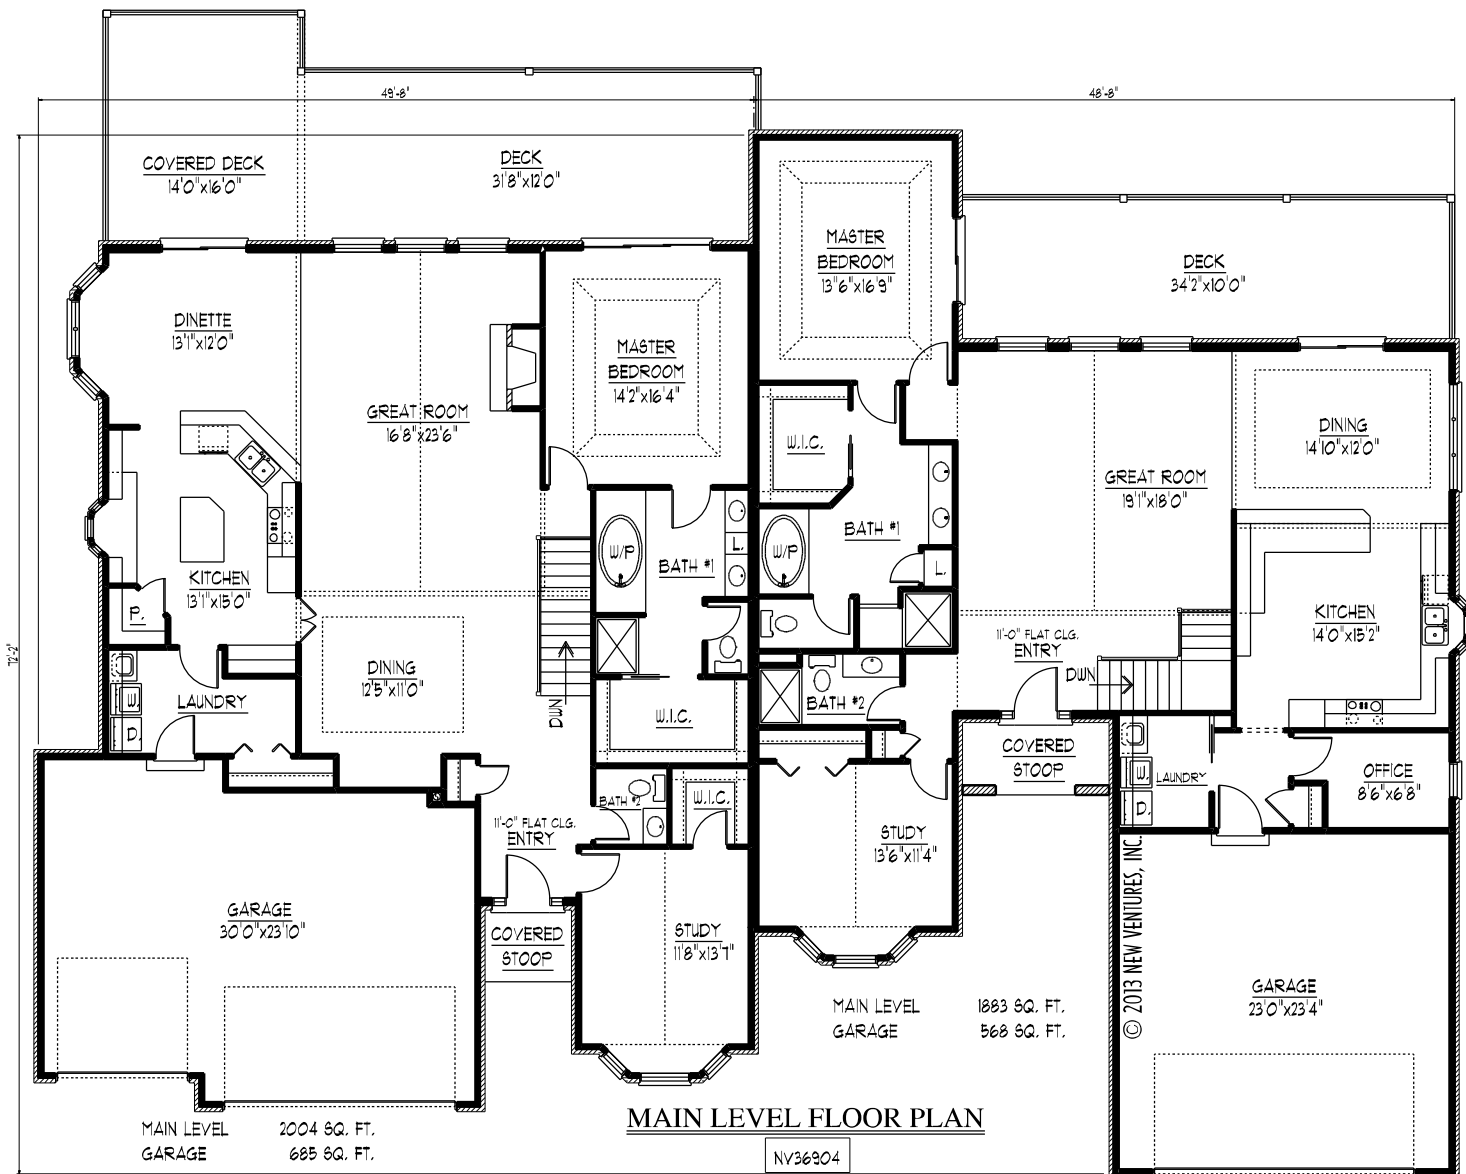

MAIN LEVEL FLOOR PLAN

NV36904