




FRONT ELEVATION

NV40204

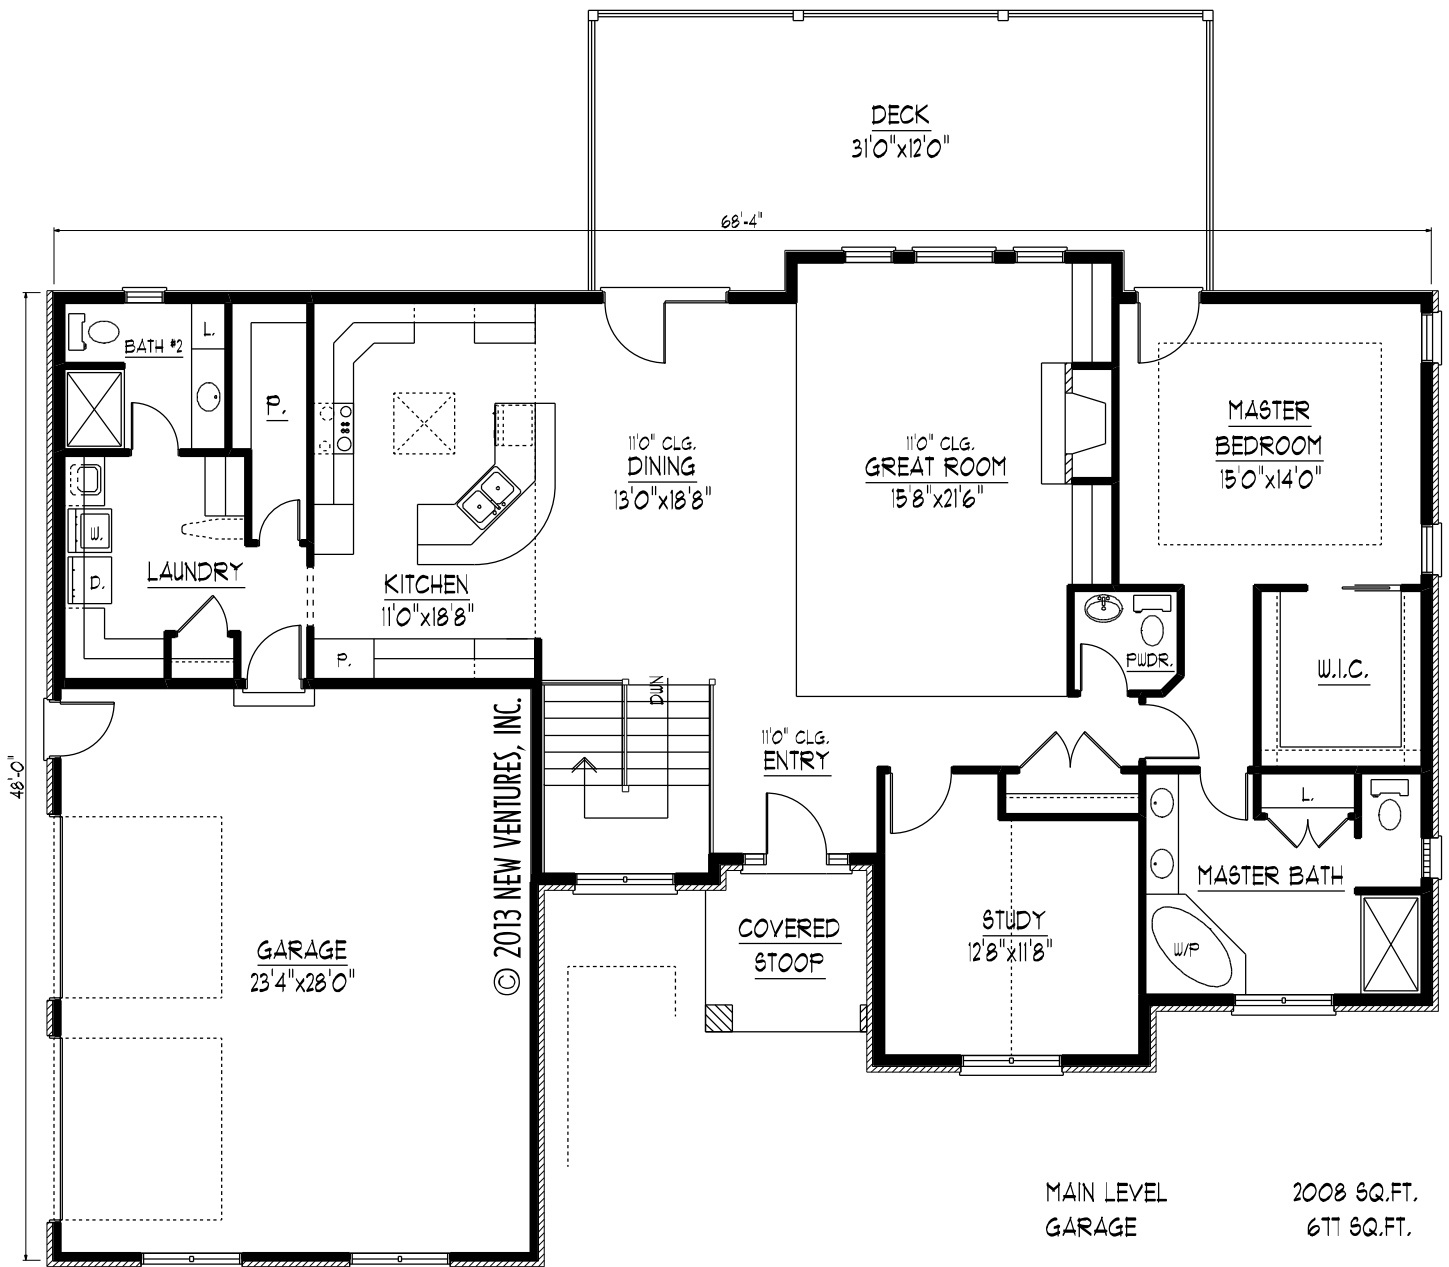

MAIN LEVEL FLOOR PLAN

NV40204