




FRONT ELEVATION

NV42602

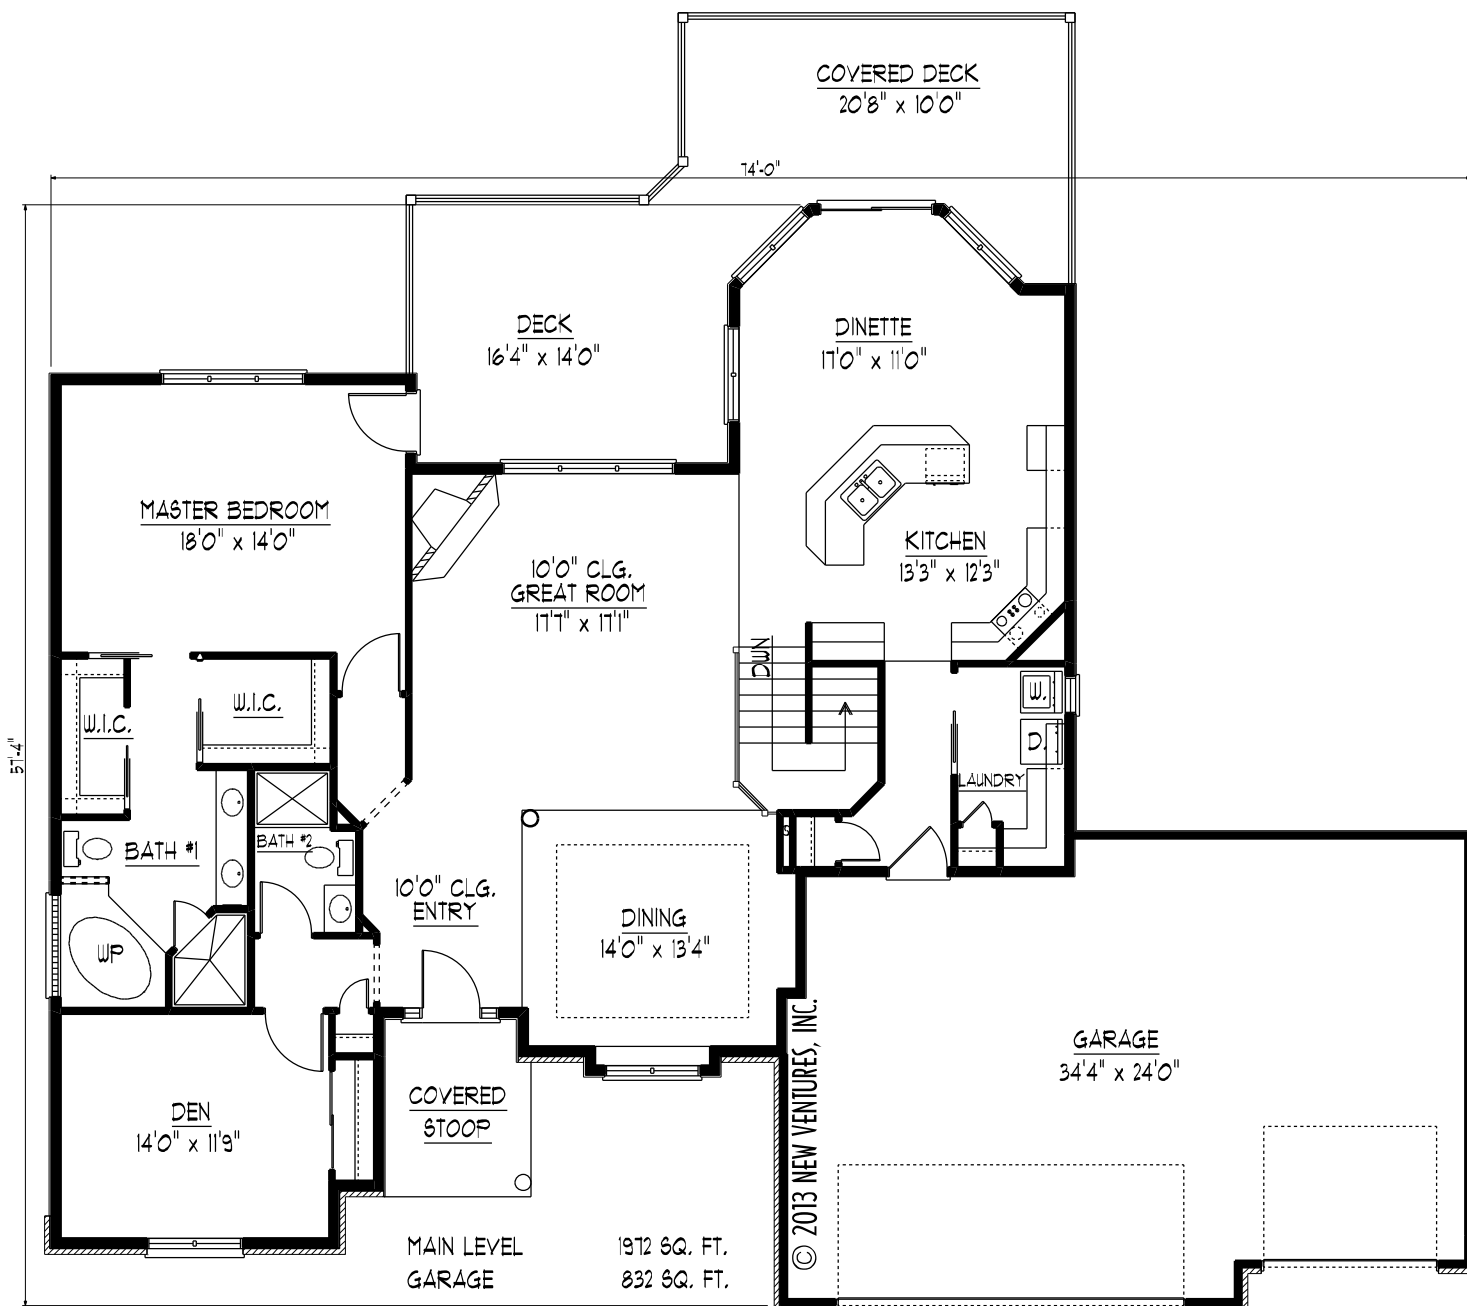

MAIN LEVEL FLOOR PLAN

NV42602