




**FRONT ELEVATION** NV00719

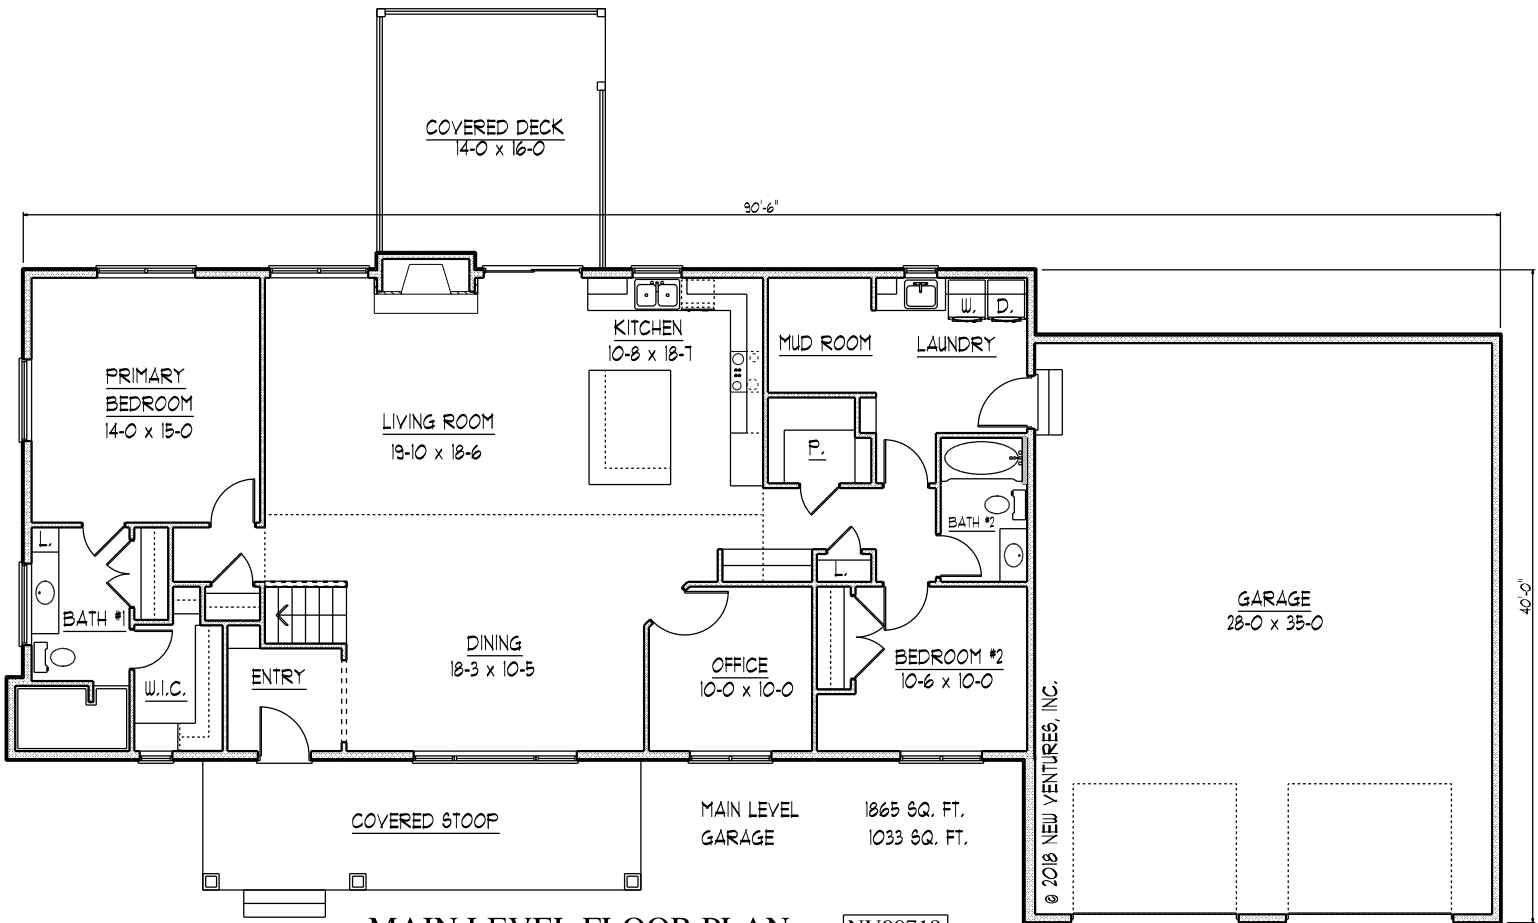

**MAIN LEVEL FLOOR PLAN** NV00719