




FRONT ELEVATION

NV02219

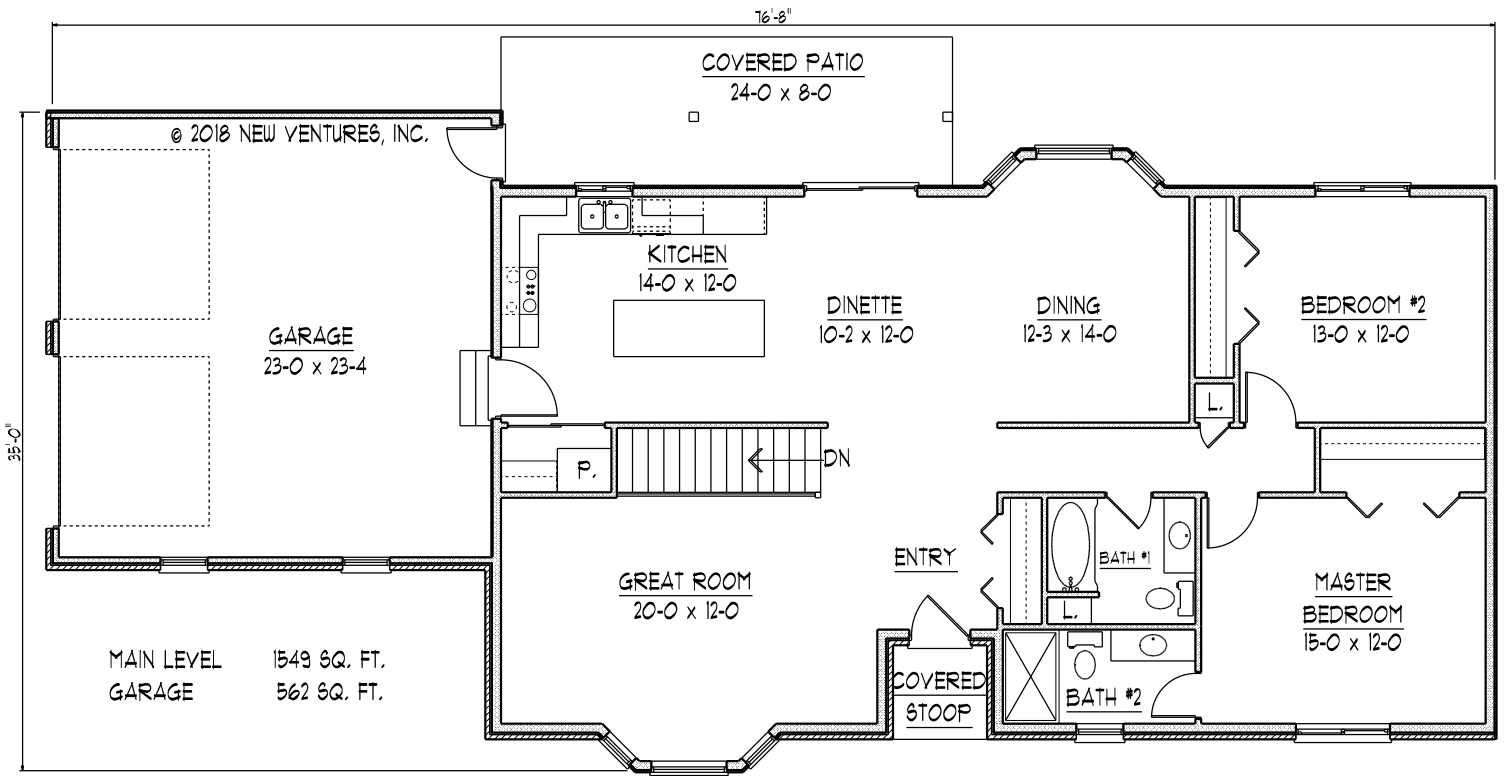

MAIN LEVEL FLOOR PLAN

NV02219