


FRONT ELEVATION

NV05916

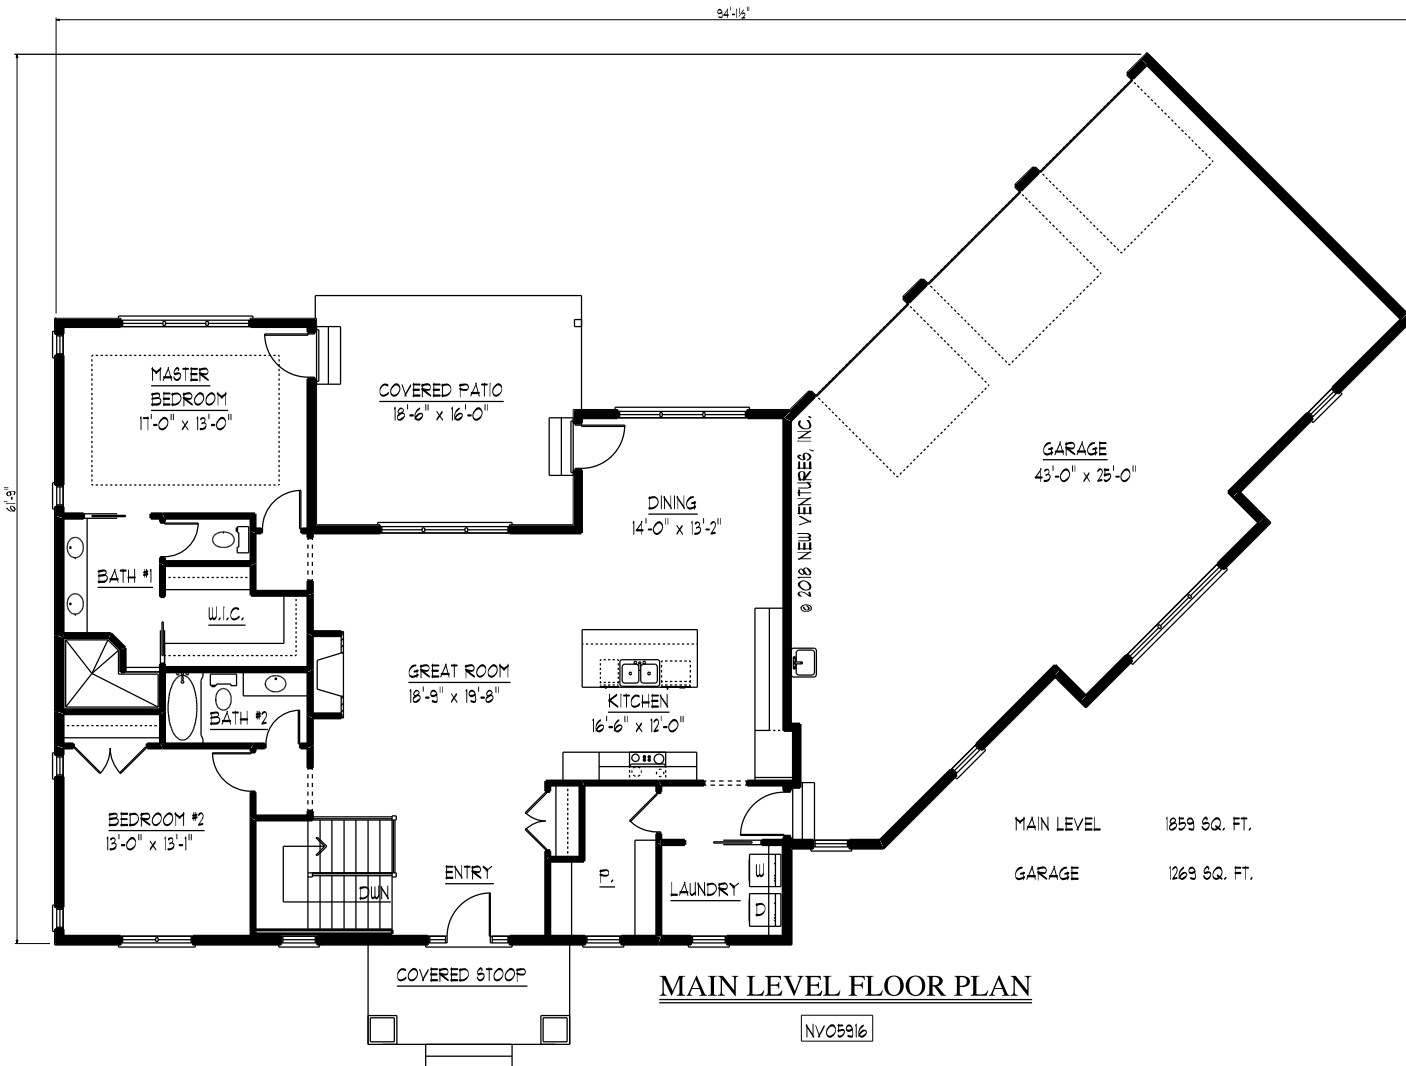

MAIN LEVEL FLOOR PLAN

NV05916