


**FRONT ELEVATION** NV08019

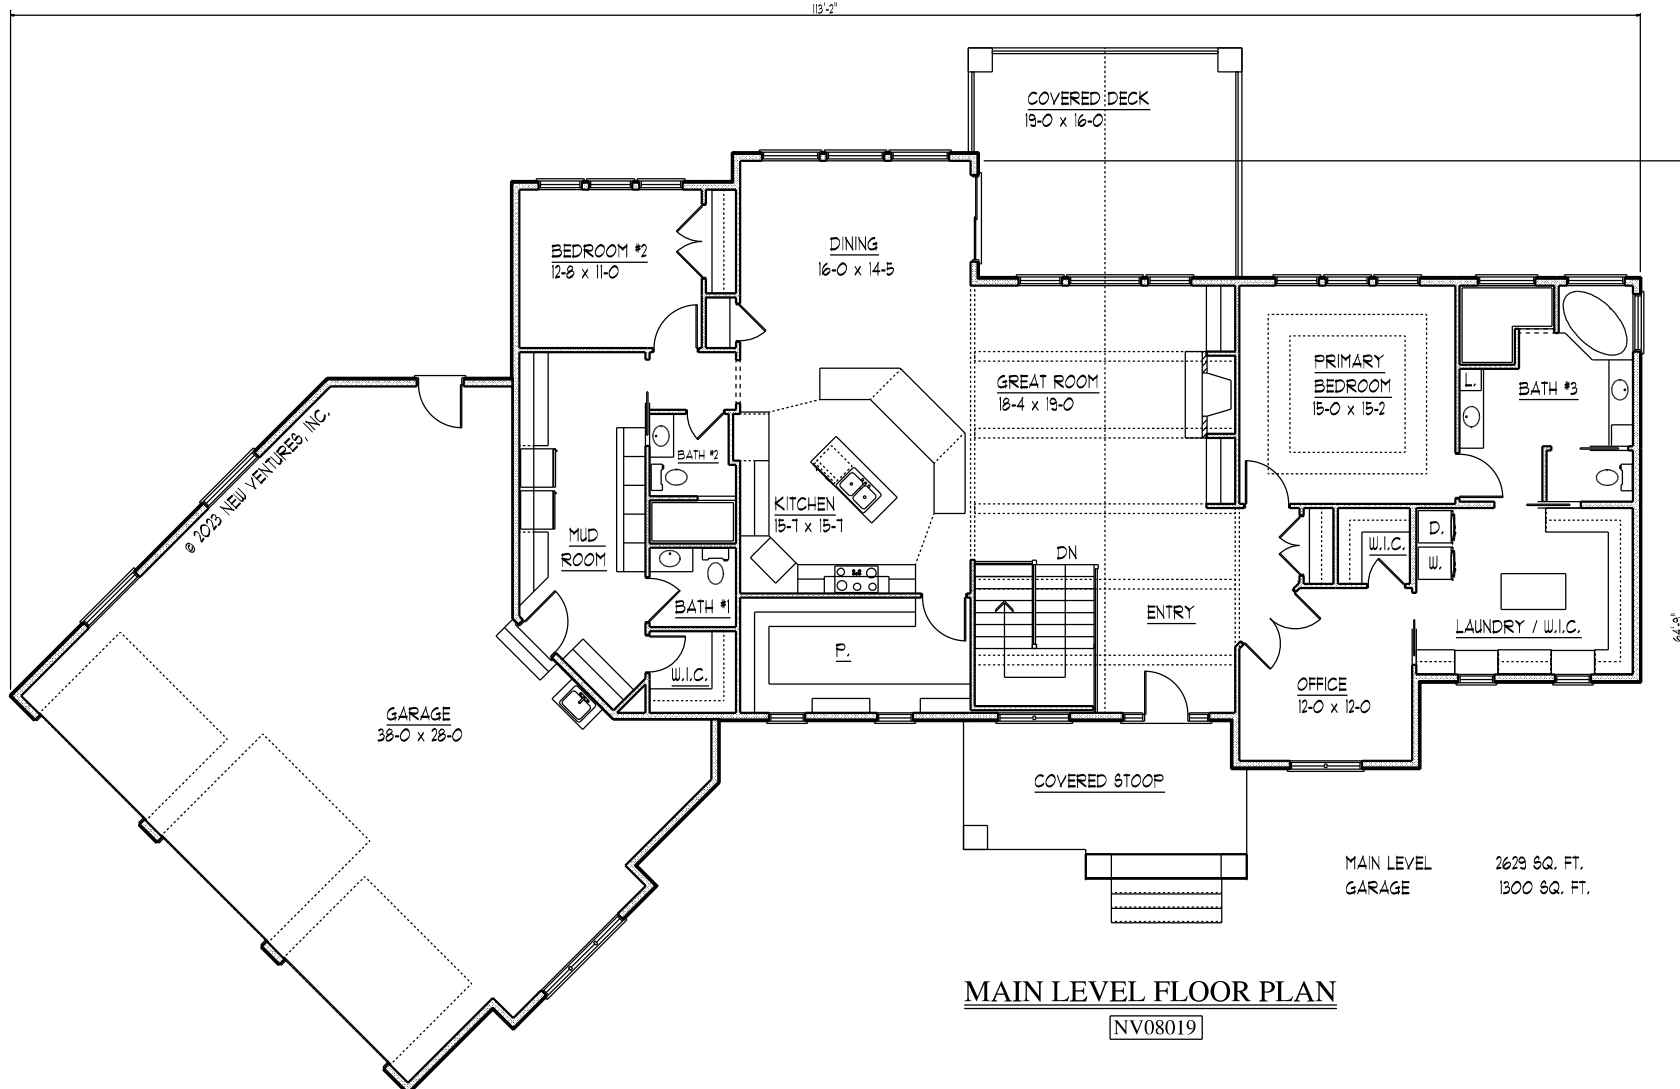

**MAIN LEVEL FLOOR PLAN**

NV08019