




**FRONT ELEVATION** NV10219

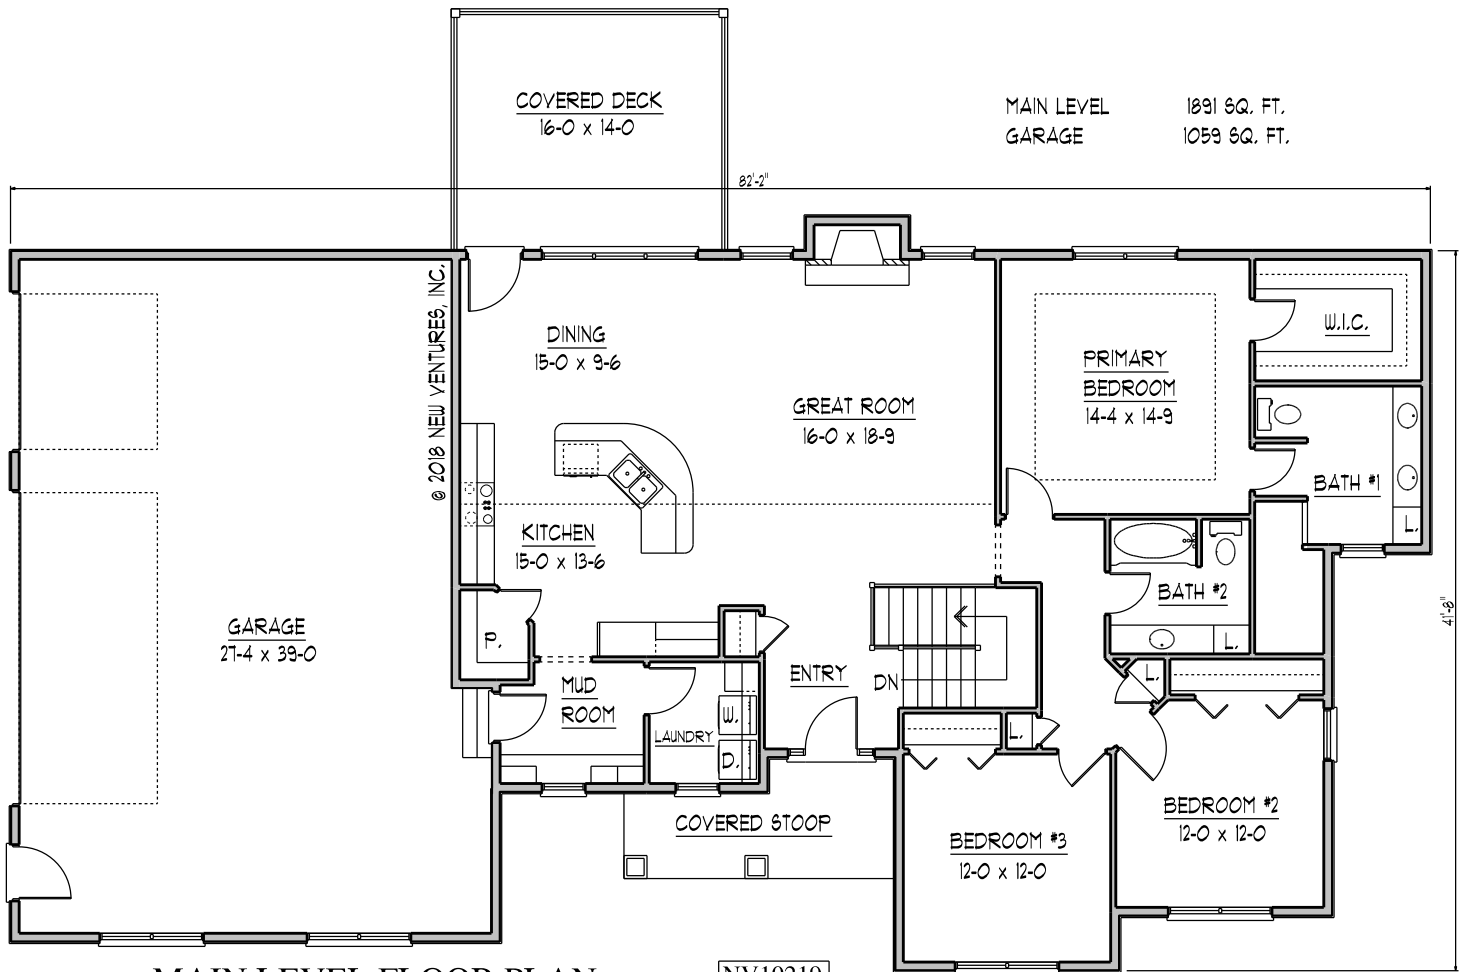

**MAIN LEVEL FLOOR PLAN** NV10219