




NV10319 FRONT ELEVATION

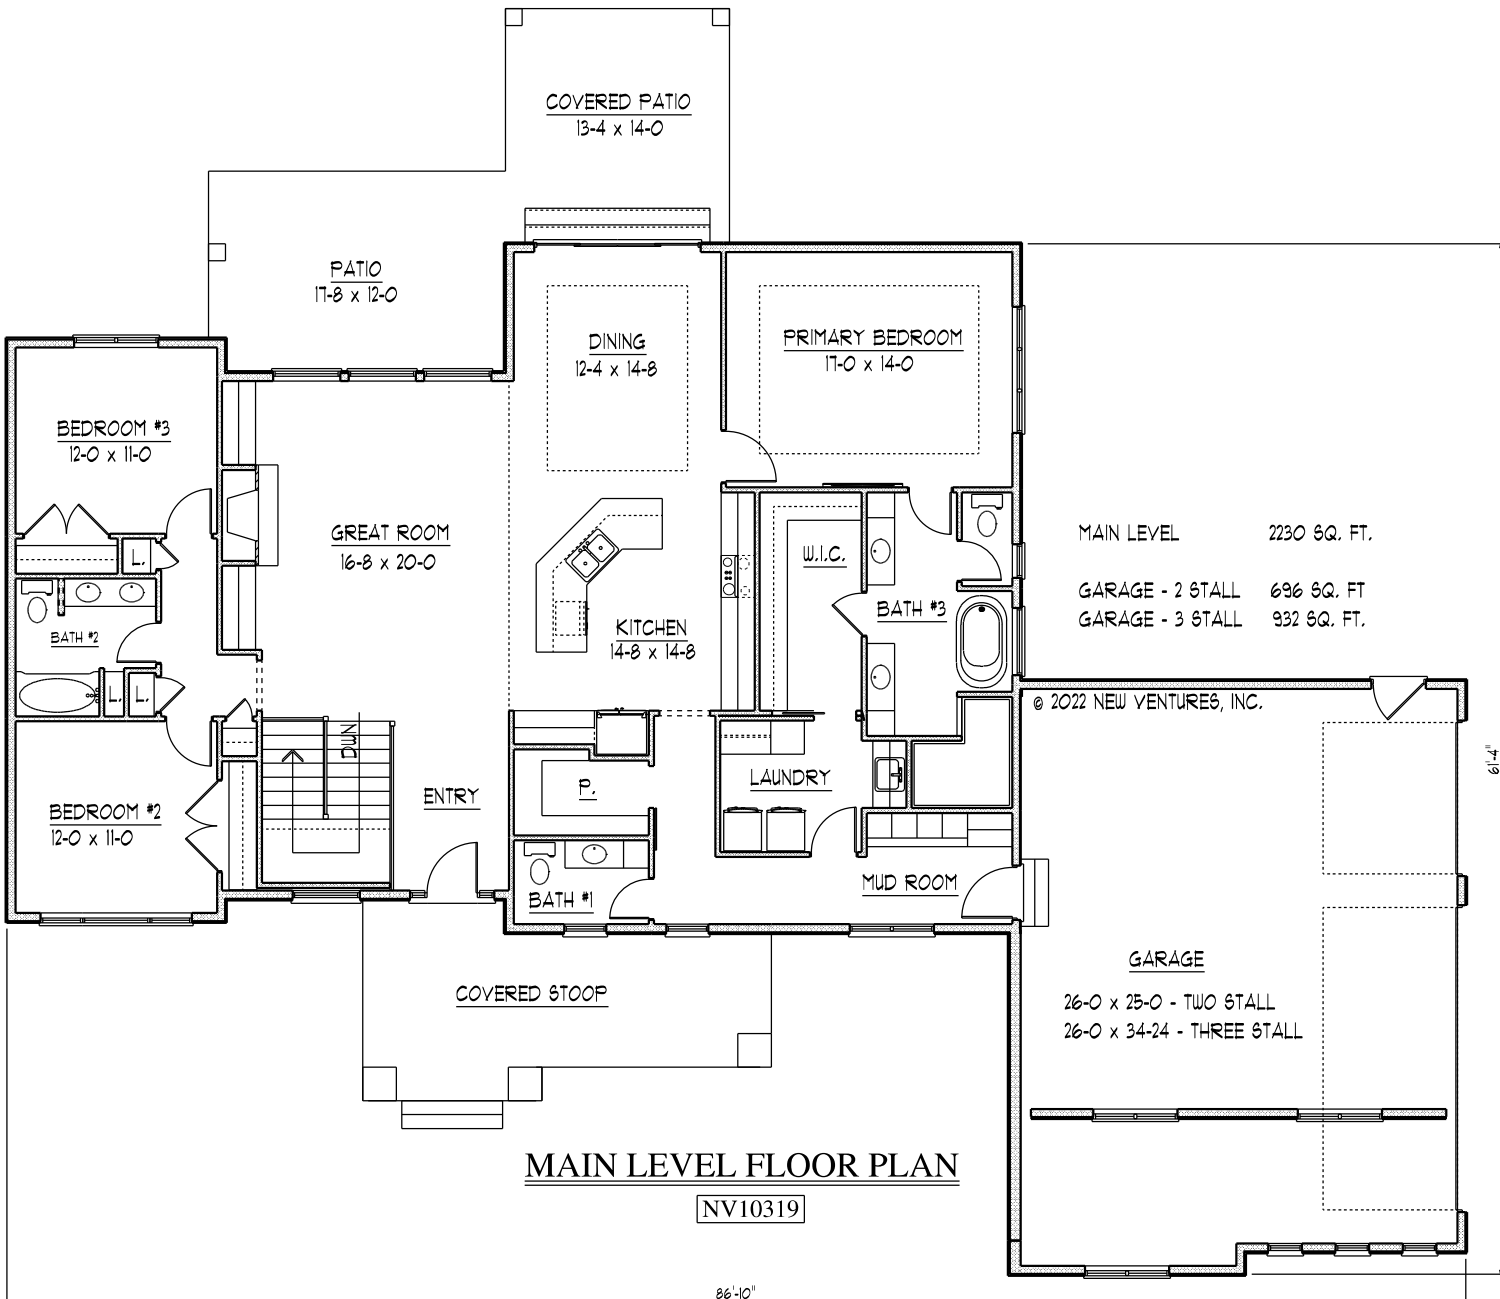

MAIN LEVEL FLOOR PLAN

NV10319