




FRONT ELEVATION

NV11119

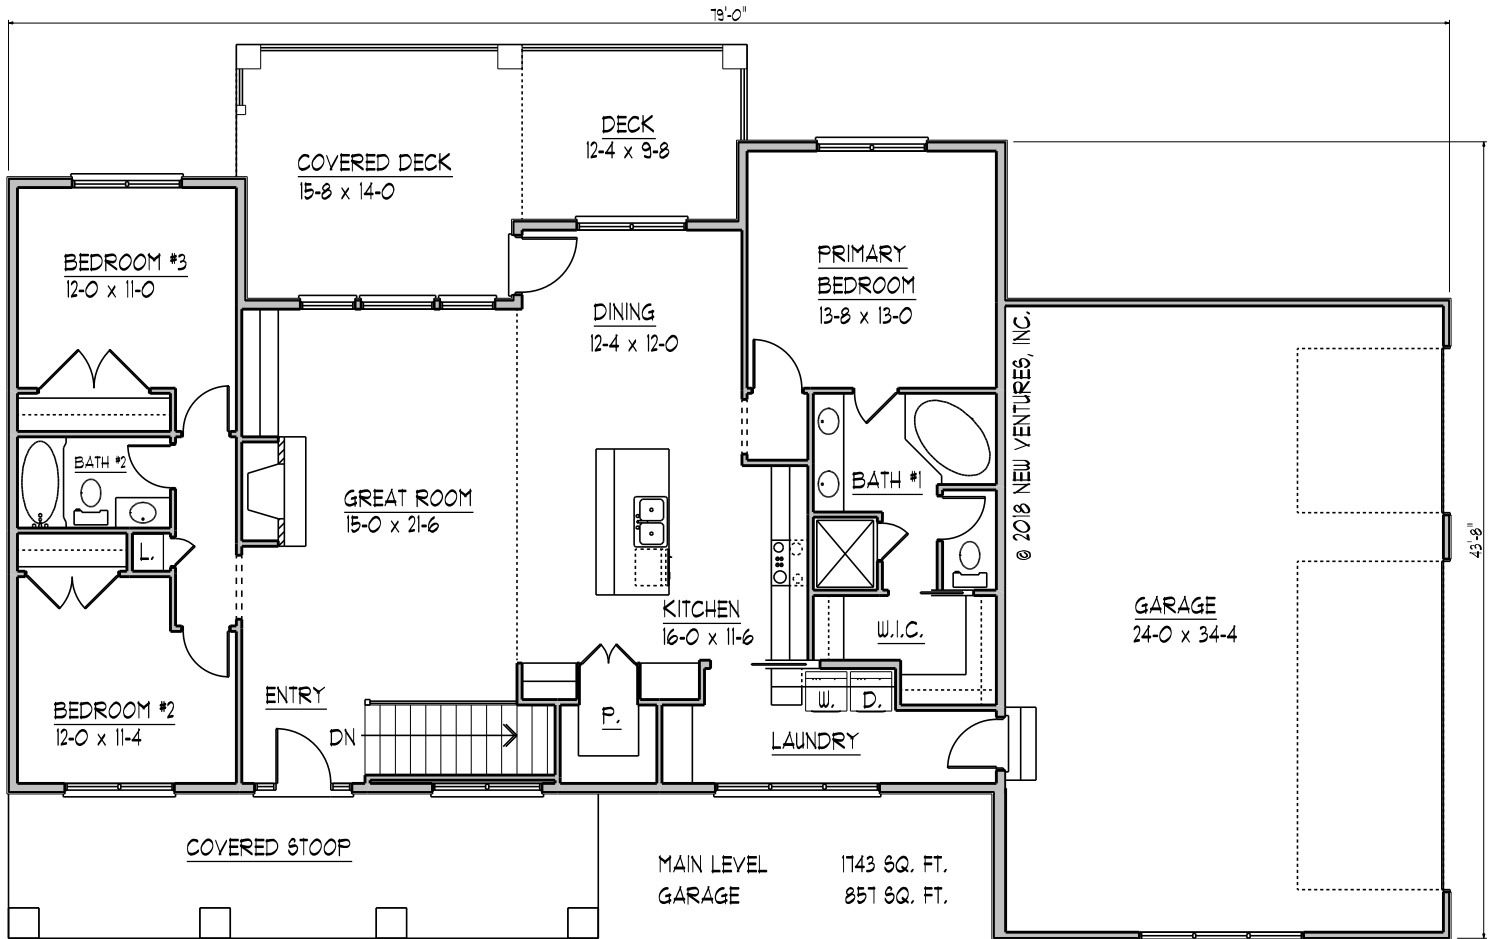

MAIN LEVEL FLOOR PLAN

NV11119