




FRONT ELEVATION

NV15219

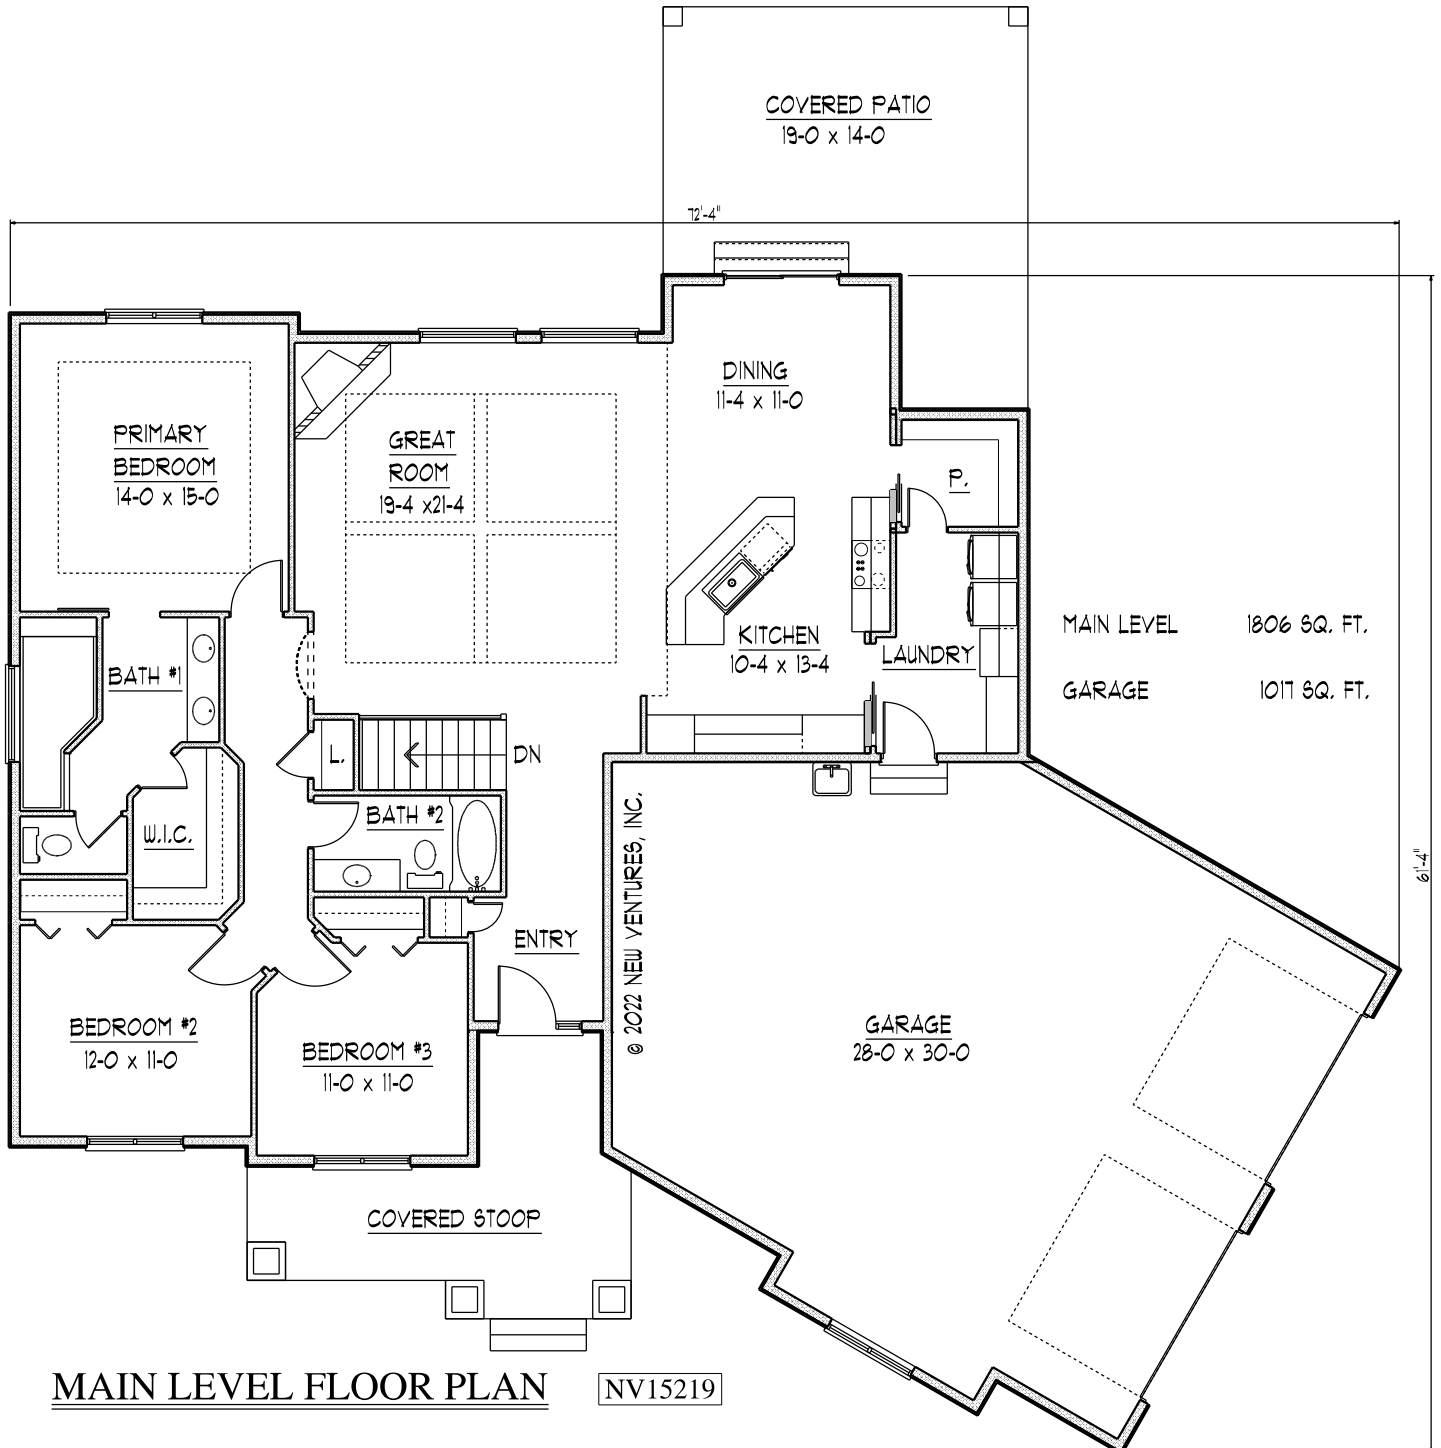

MAIN LEVEL FLOOR PLAN

NV15219