


FRONT ELEVATION

NV18519

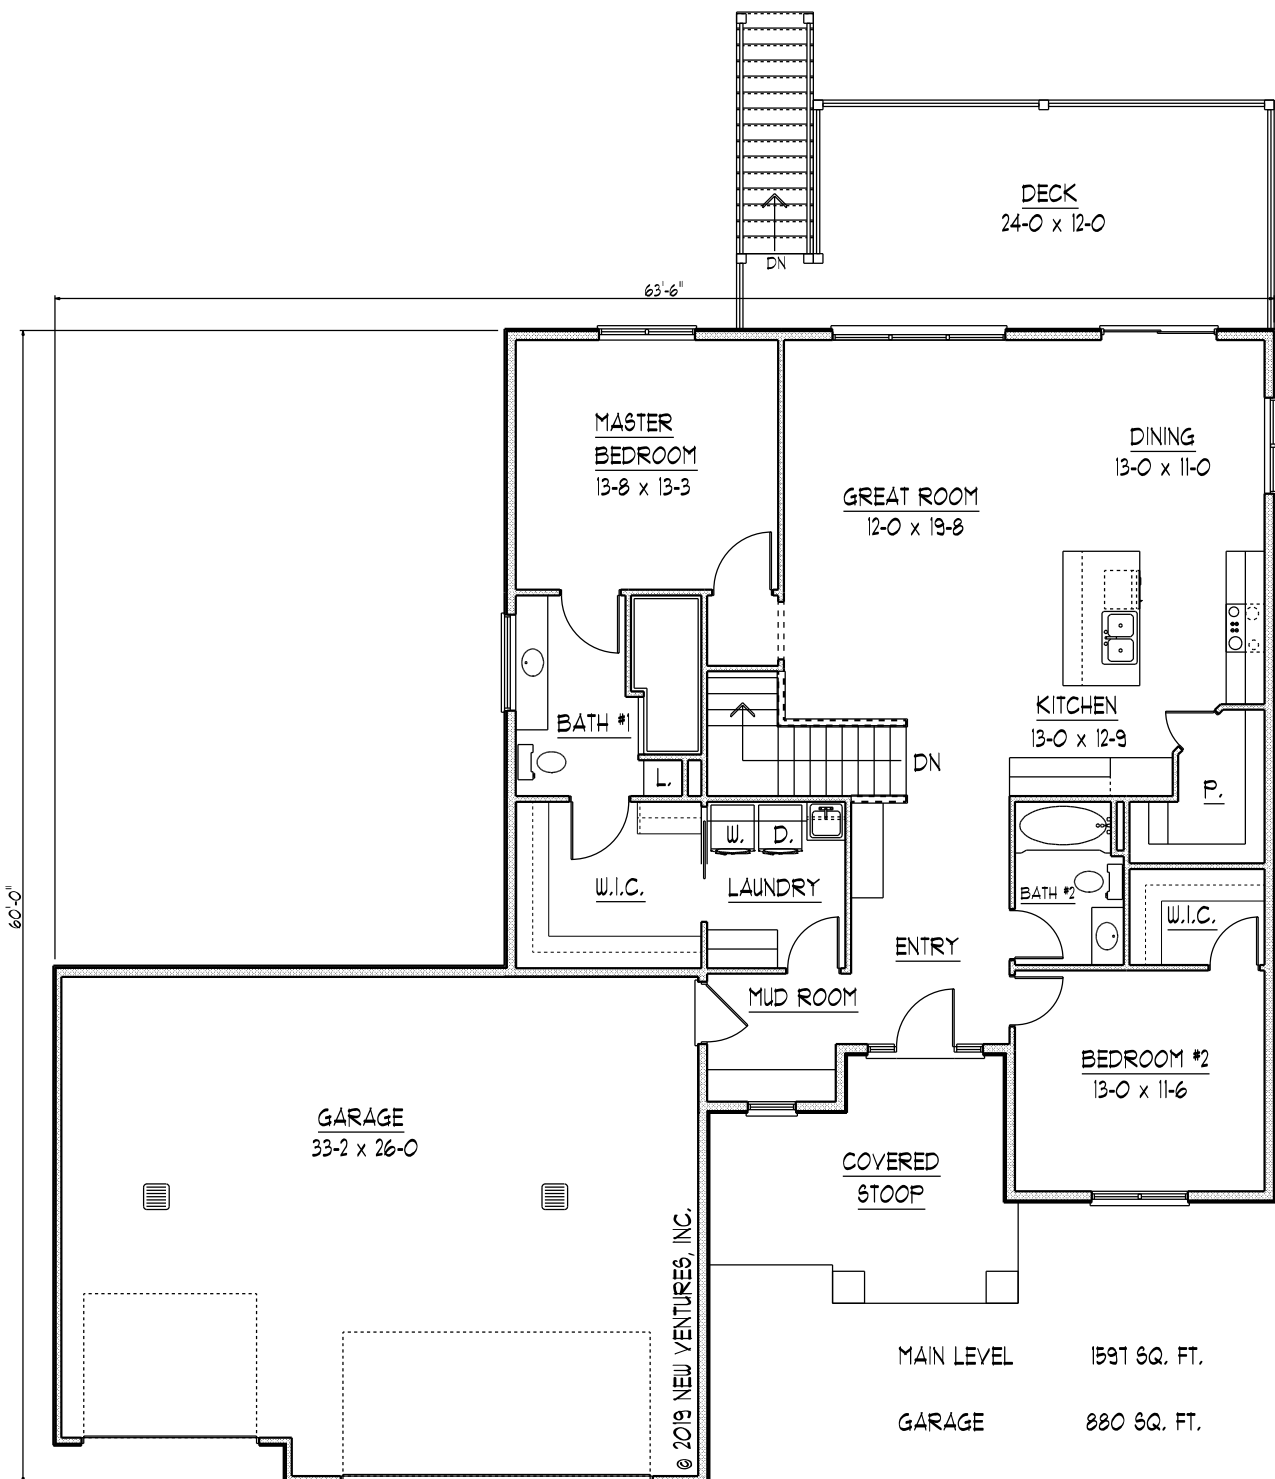

MAIN LEVEL FLOOR PLAN

NV18519