


**FRONT ELEVATION**

NV19919

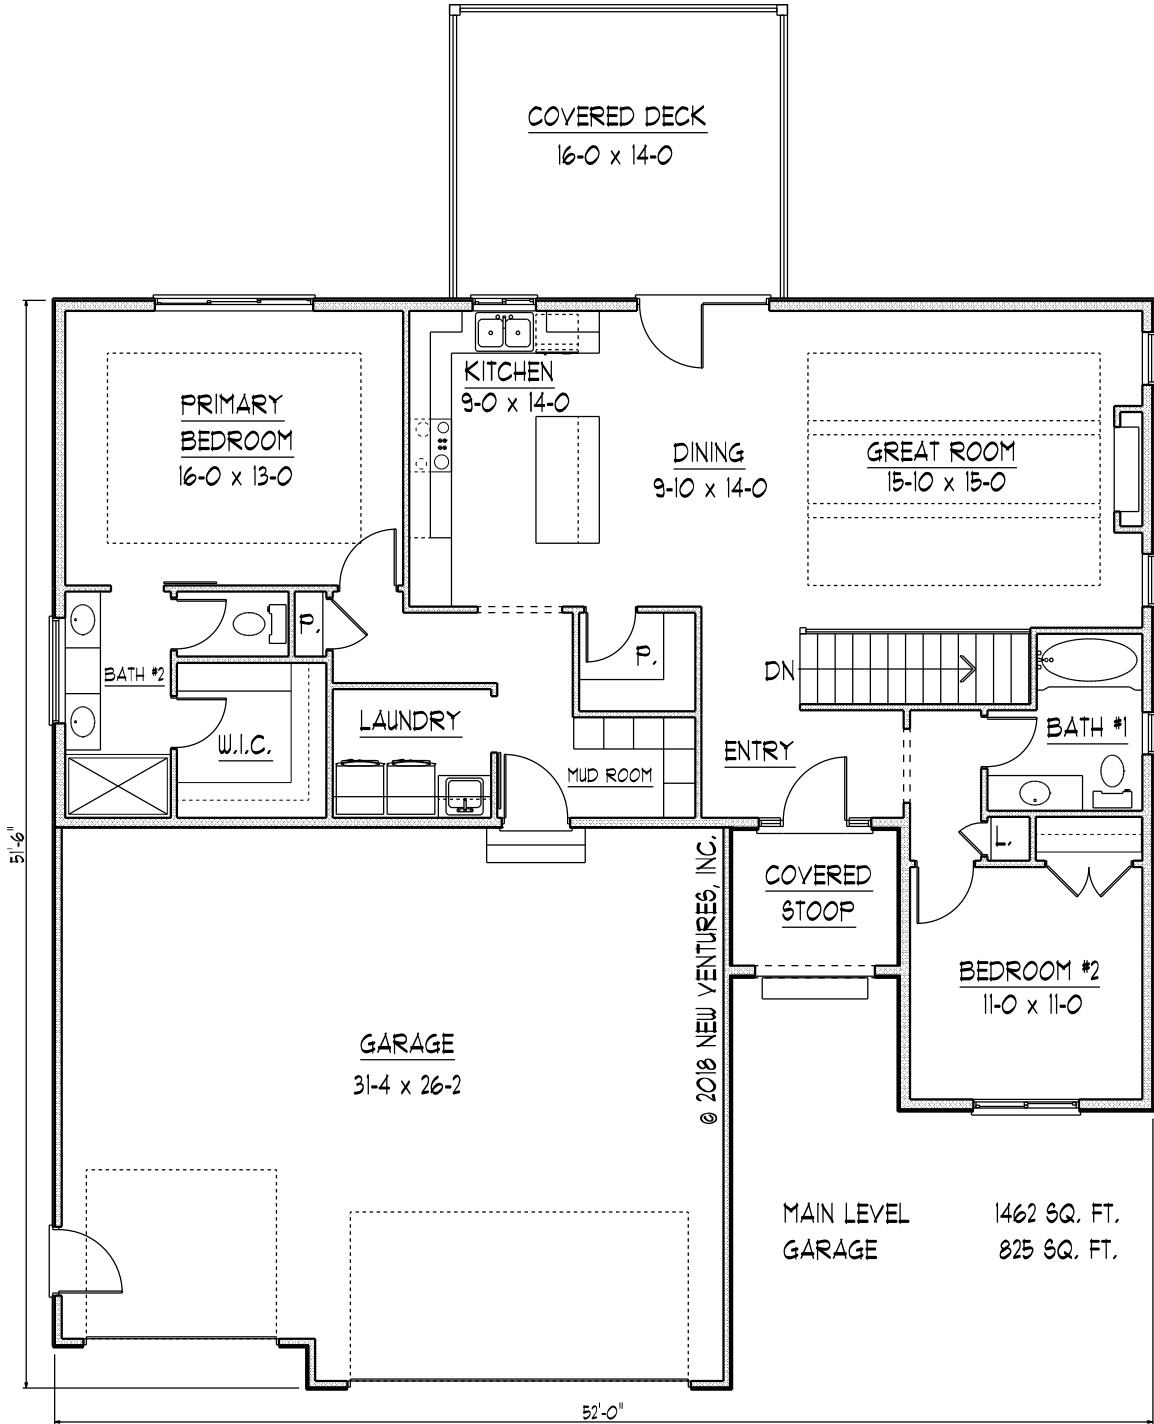

**MAIN LEVEL FLOOR PLAN**

NV19919