




**FRONT ELEVATION** NV23319

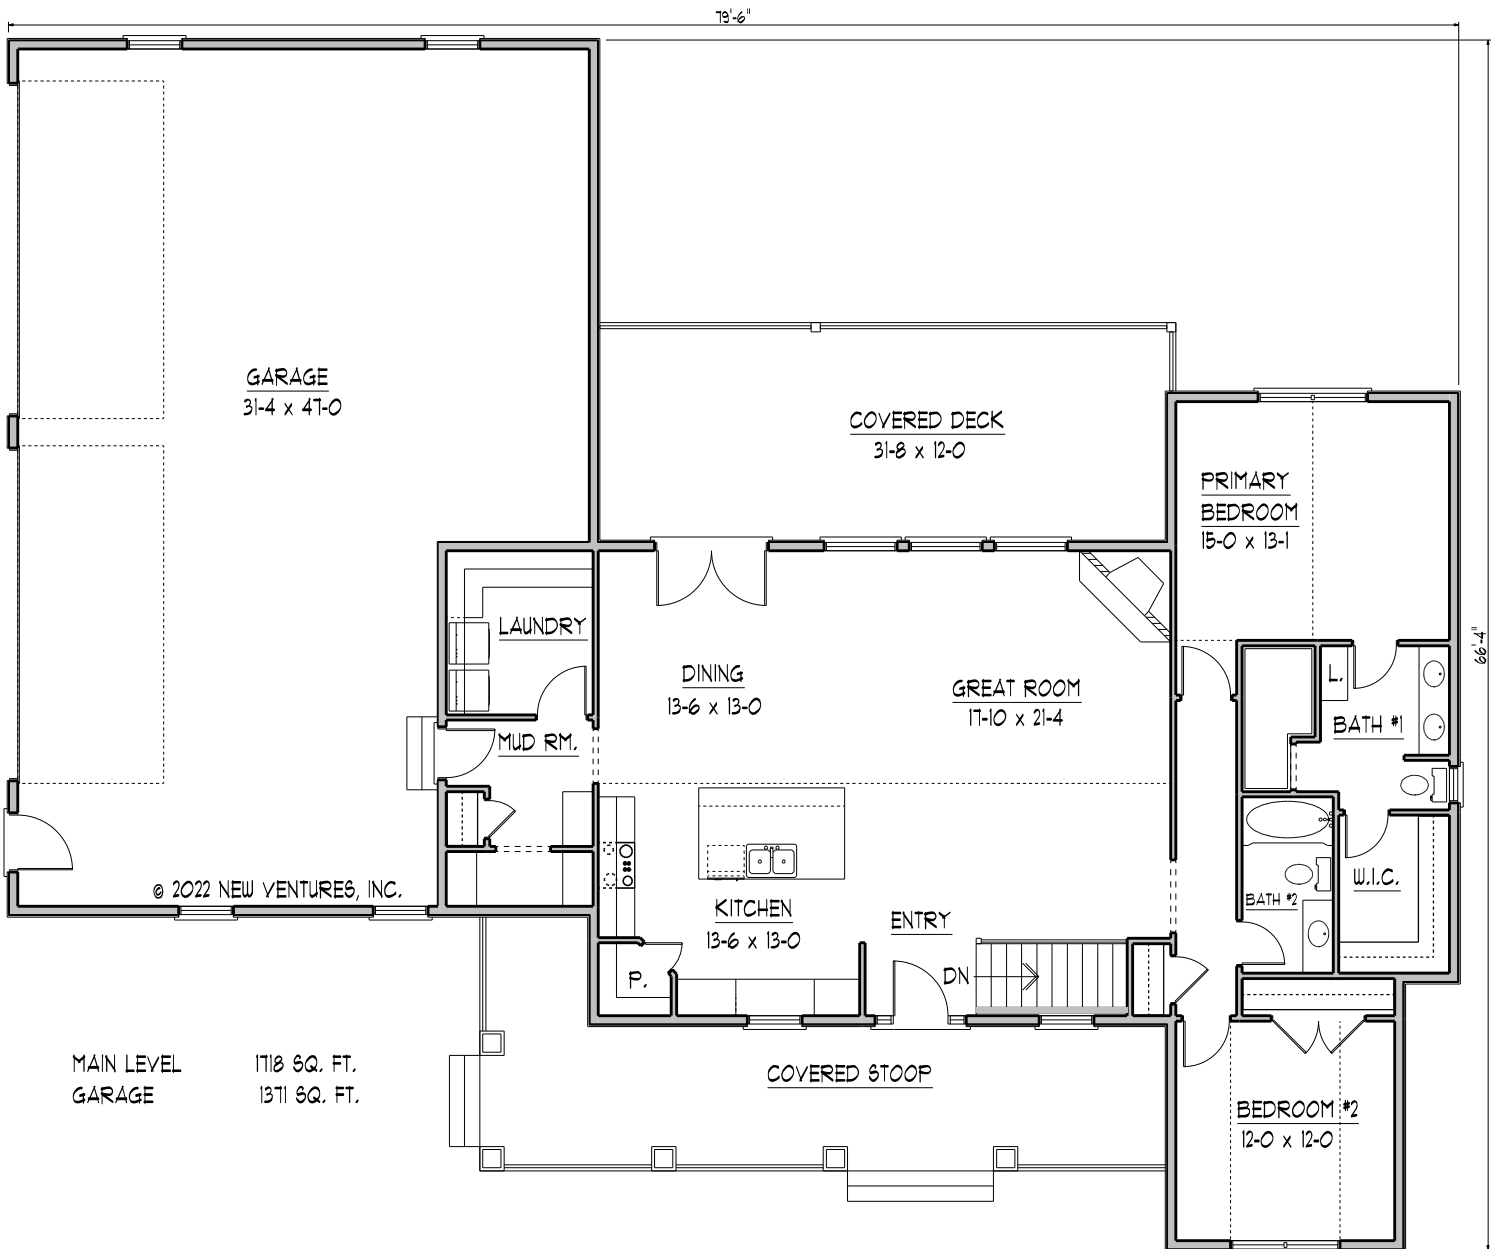

**MAIN LEVEL FLOOR PLAN** NV23319