




FRONT ELEVATION NV25619

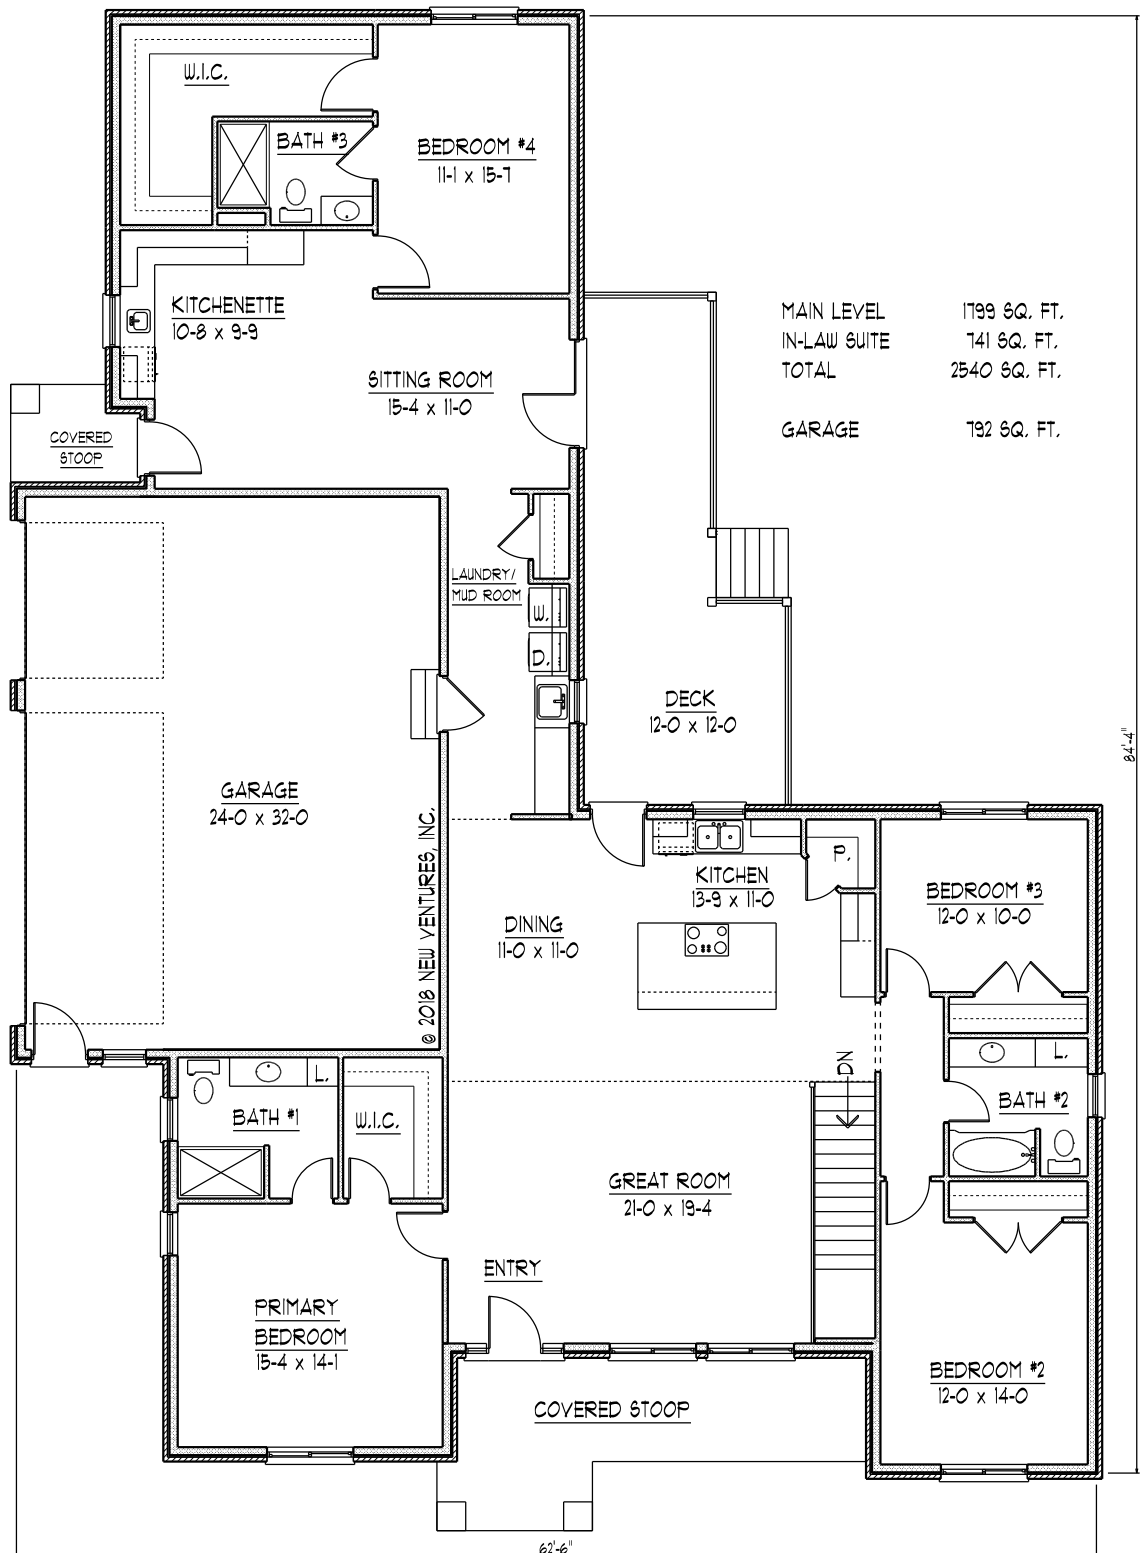

MAIN LEVEL FLOOR PLAN NV25619