


FRONT ELEVATION

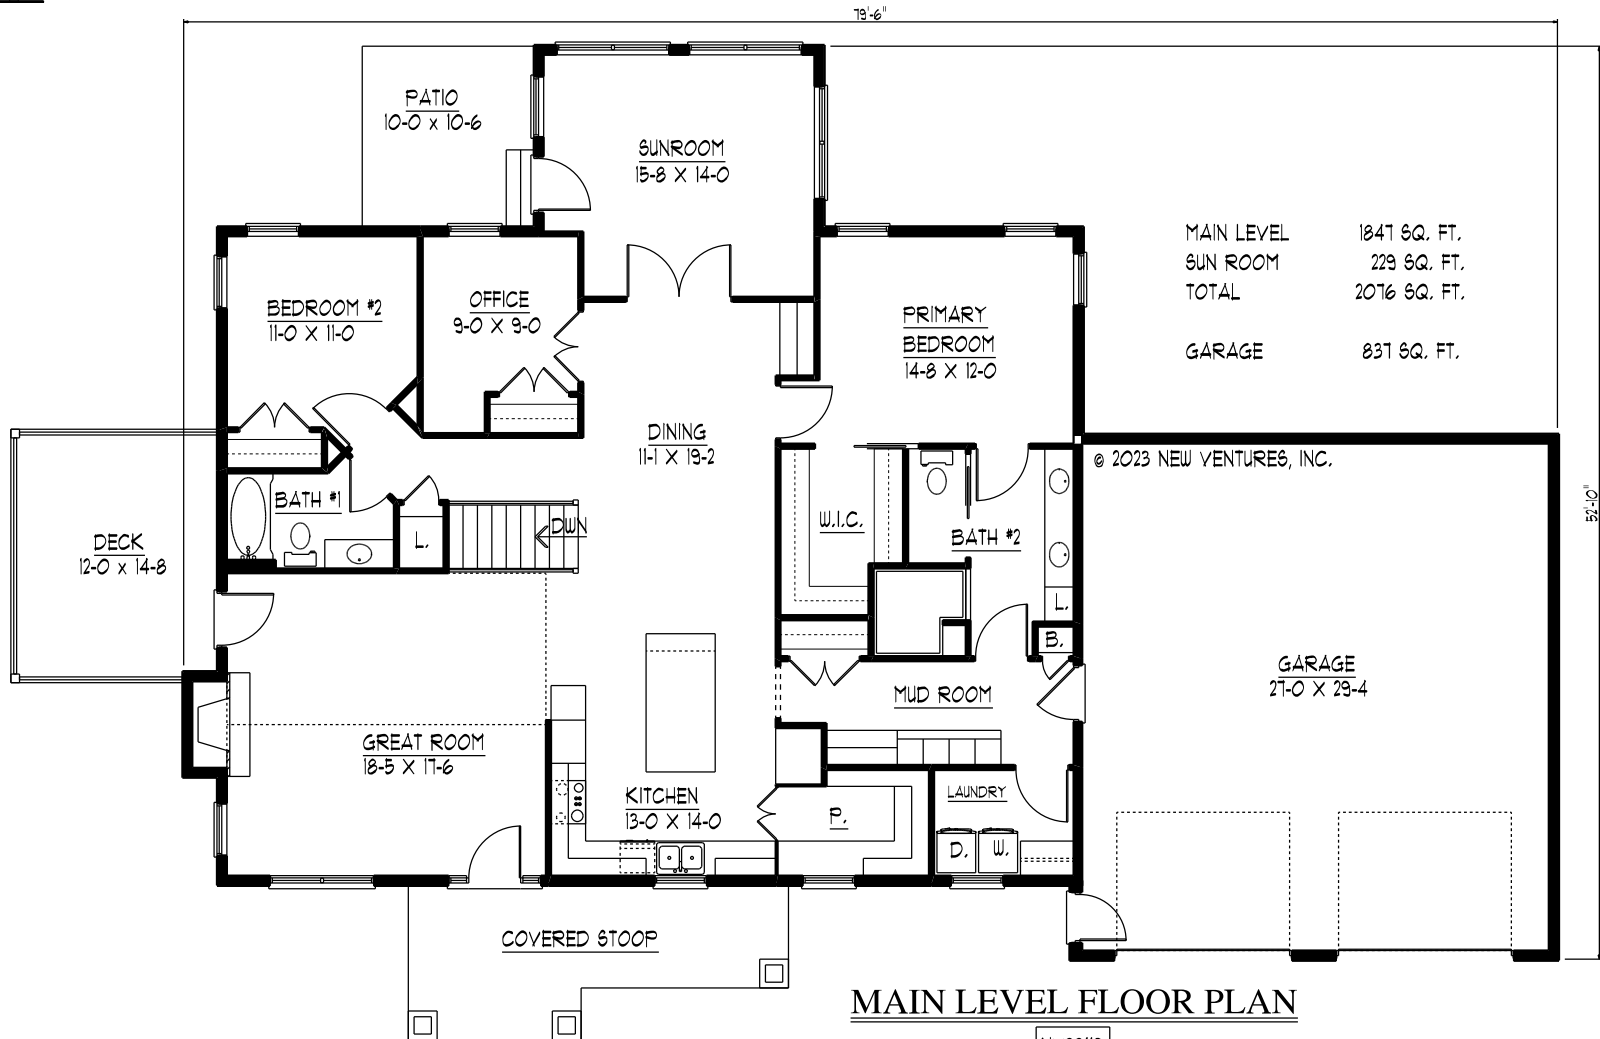

MAIN LEVEL FLOOR PLAN

NV33119