




FRONT ELEVATION NV36019

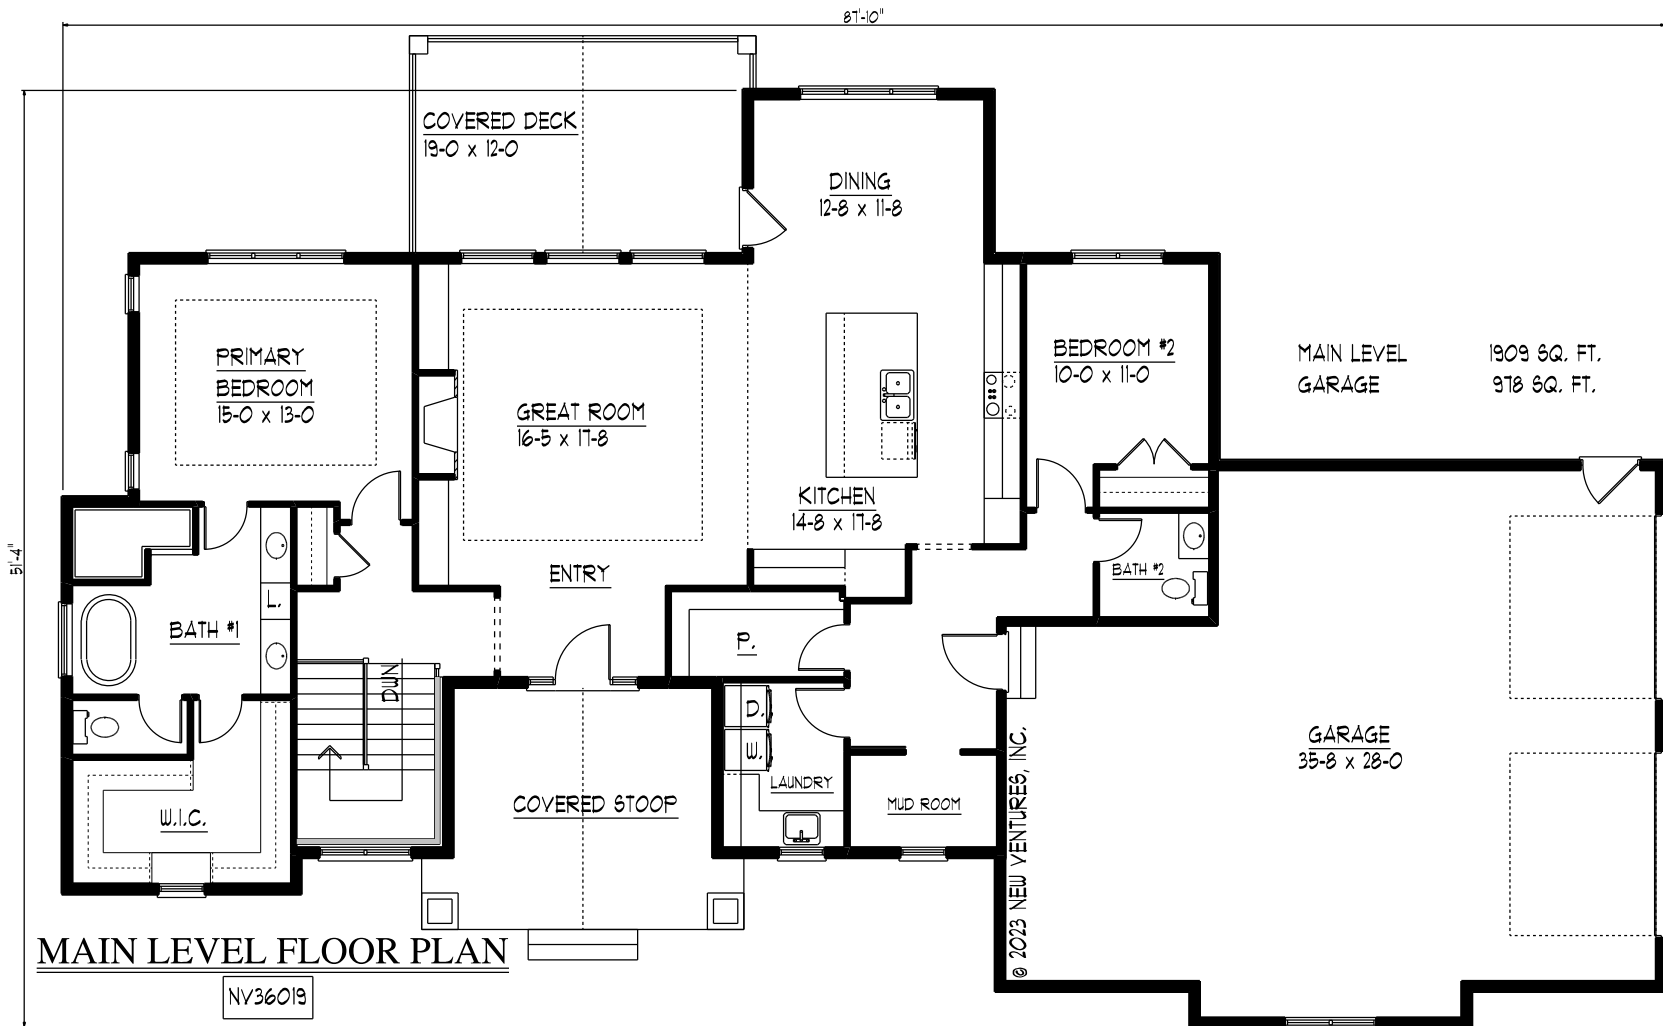

MAIN LEVEL FLOOR PLAN

NV36019