




FRONT ELEVATION

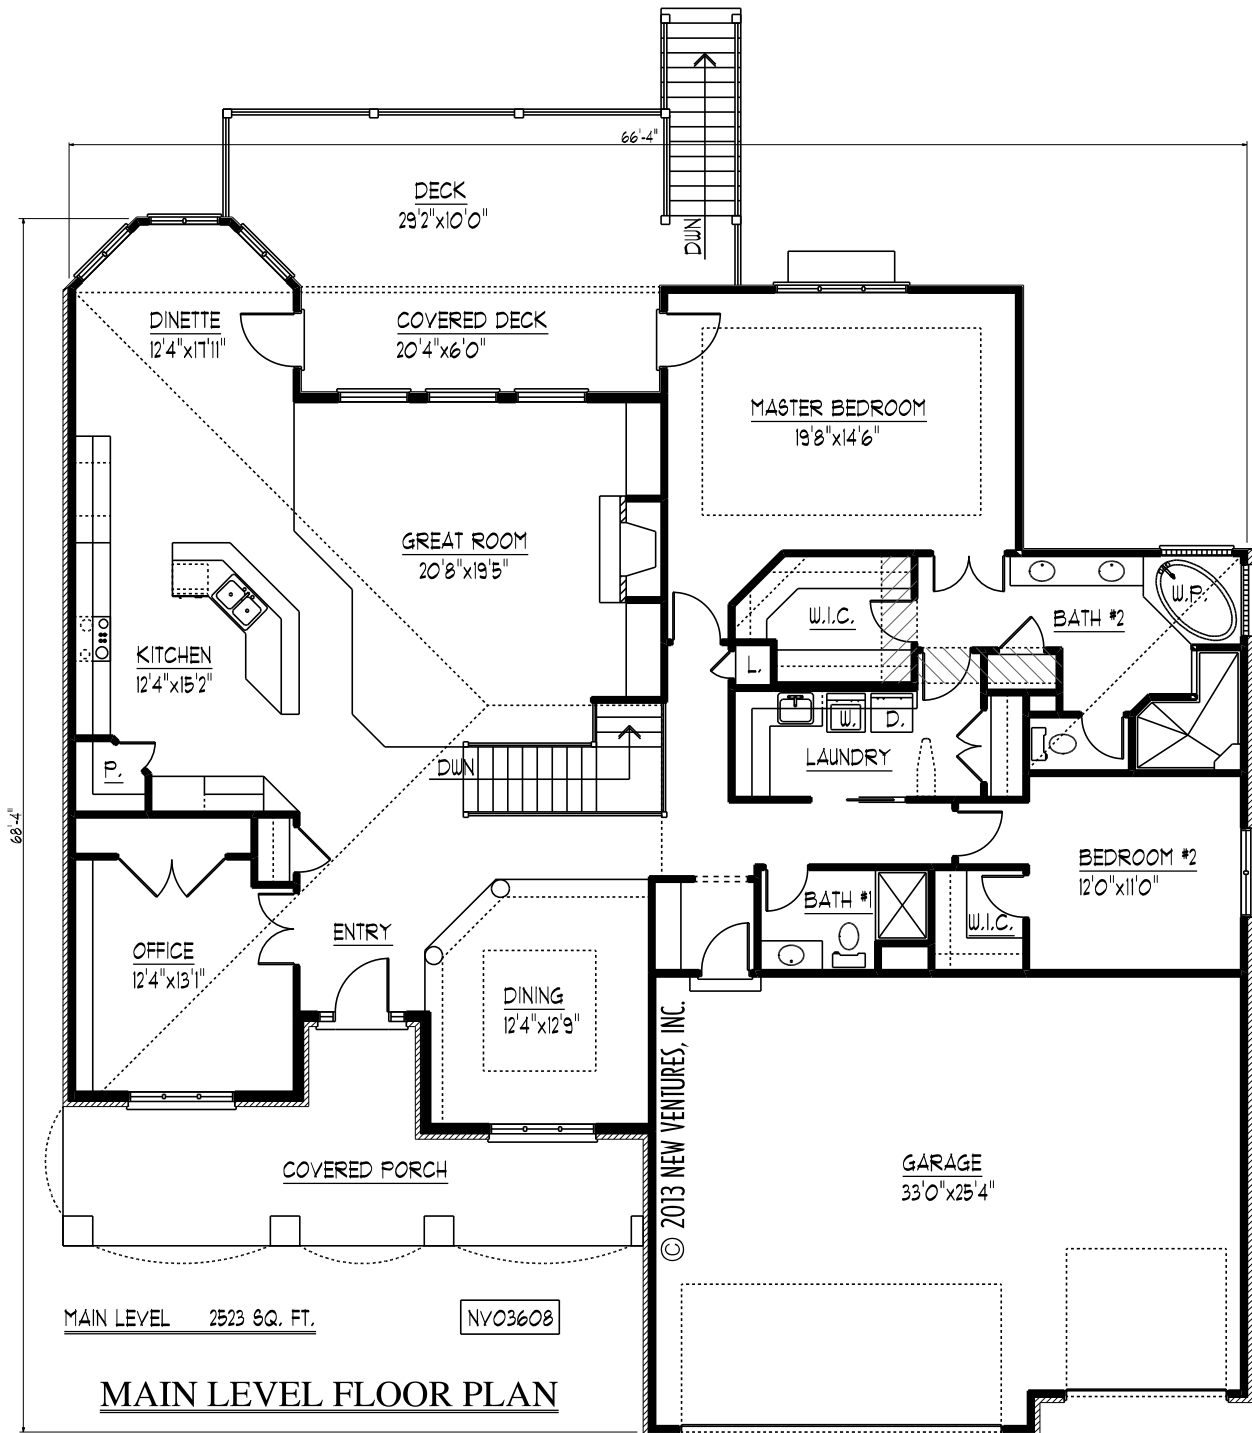

MAIN LEVEL FLOOR PLAN