




**FRONT ELEVATION**

NV20608

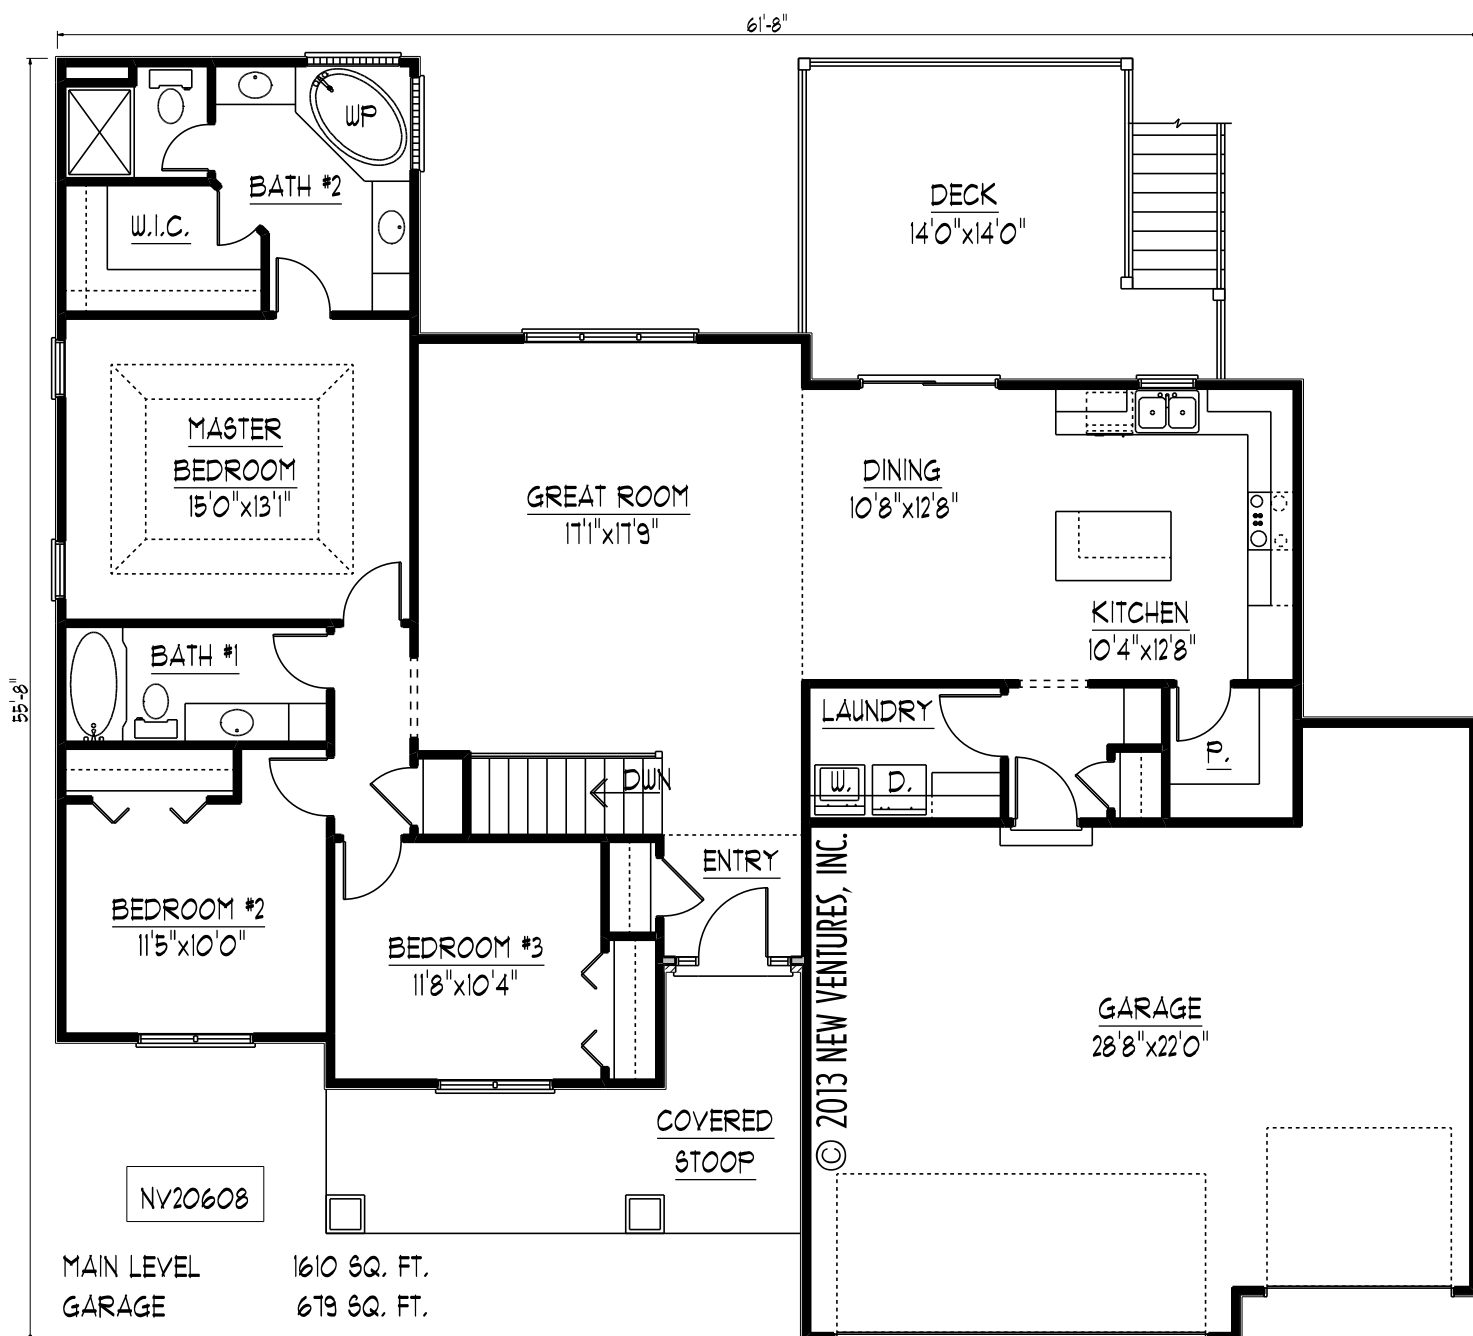

**MAIN LEVEL FLOOR PLAN**