




FRONT ELEVATION

NV00109

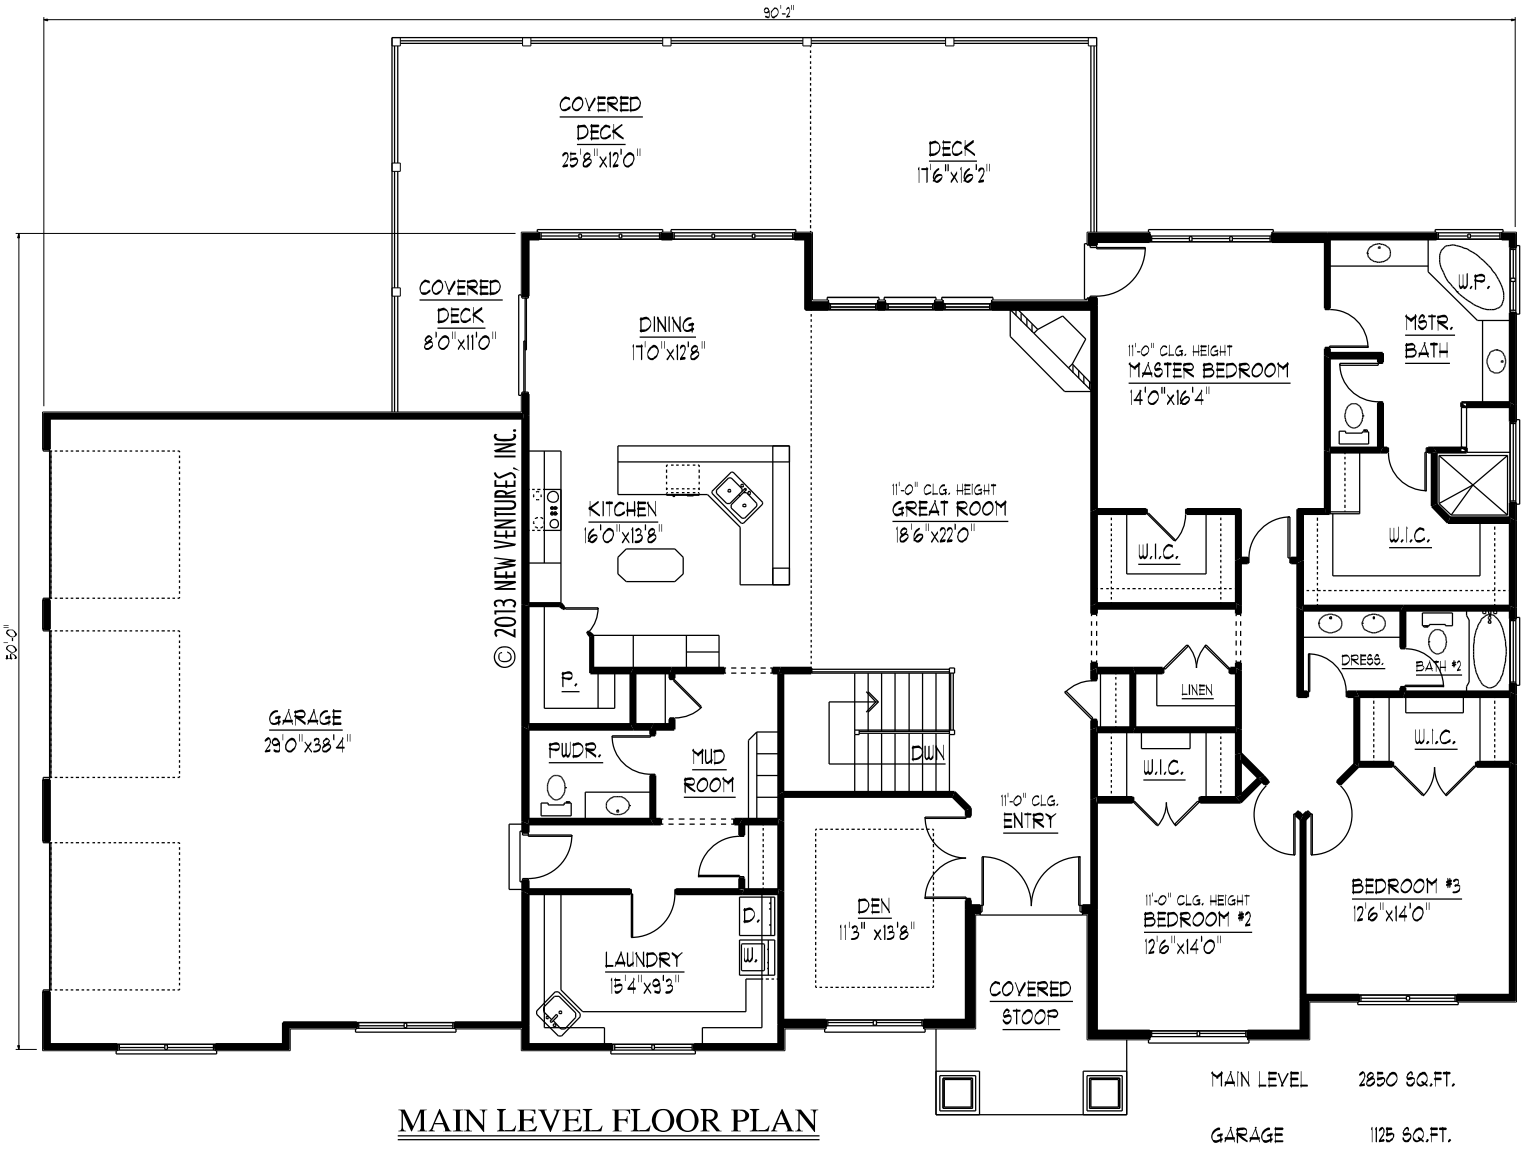

MAIN LEVEL FLOOR PLAN

NV00109